



Proposed Roof Plan

Existing and Proposed Areas

	Existing Area (m ²)	Proposed Area (m ²)	Additional Area (m ²)	% increase
Ground Floor	95.4	108.3	12.9	13.5
First Floor	55.8	85.9	30.1	54.0
Total	151.2	194.2	43.0	28.4

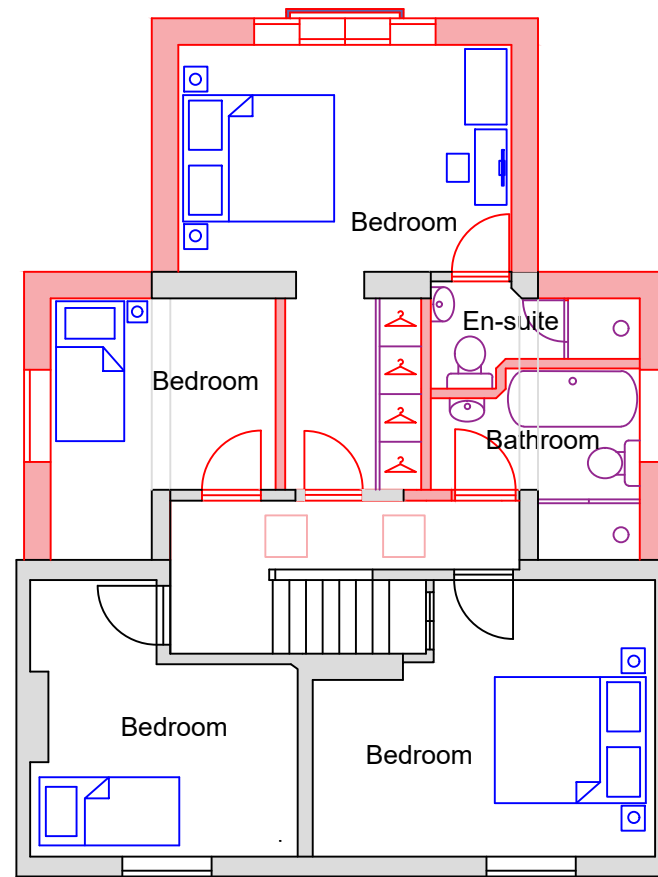

Proposed First Floor Plan

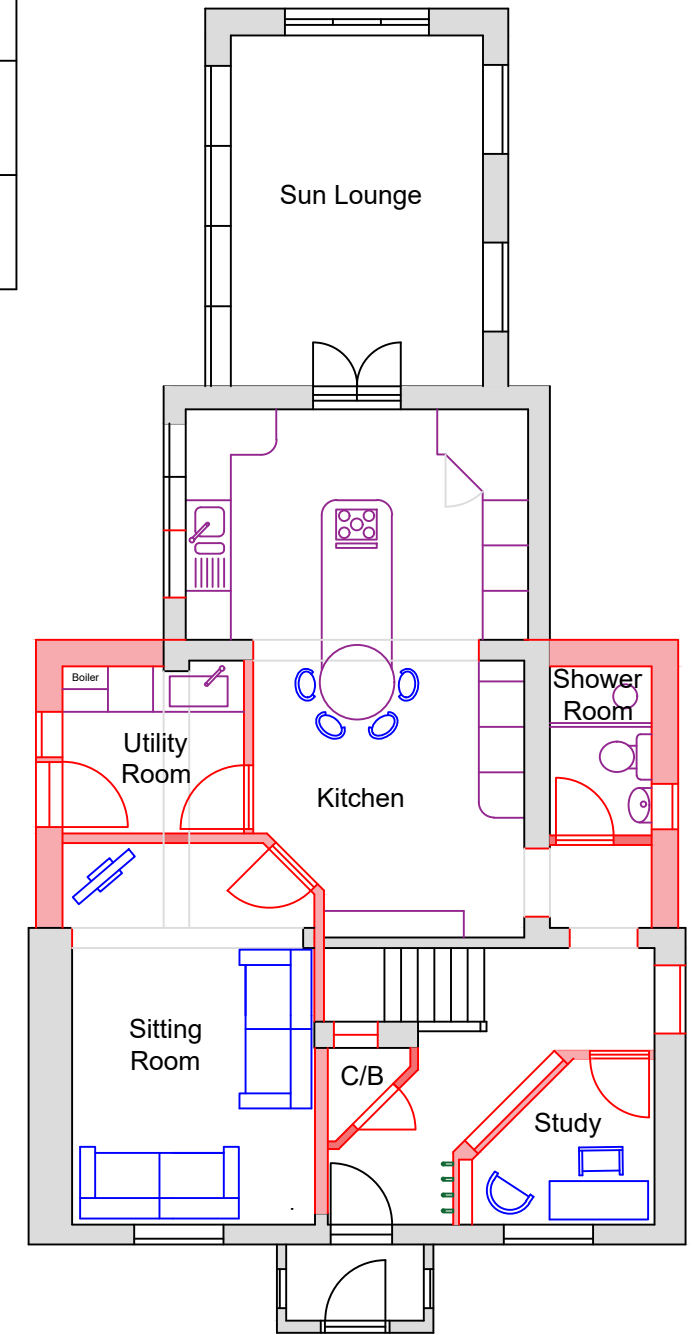

Proposed Ground Floor Plan

NOTES:

1. All dimensions are in millimetres unless otherwise stated. Proposals shown in RED.

PROJECT:
5 Paper Mill Lane
Bramford, IP8 4BP
Rear Extension

TITLE:
Proposed Ground, First Floor
and Roof Plans

DRAWING No:
5PML/PP/04

REV:

SCALE:
1:100
(printed @ A3)

DATE:
11/02/23

Rev: Description:

Date: