



Front Elevation

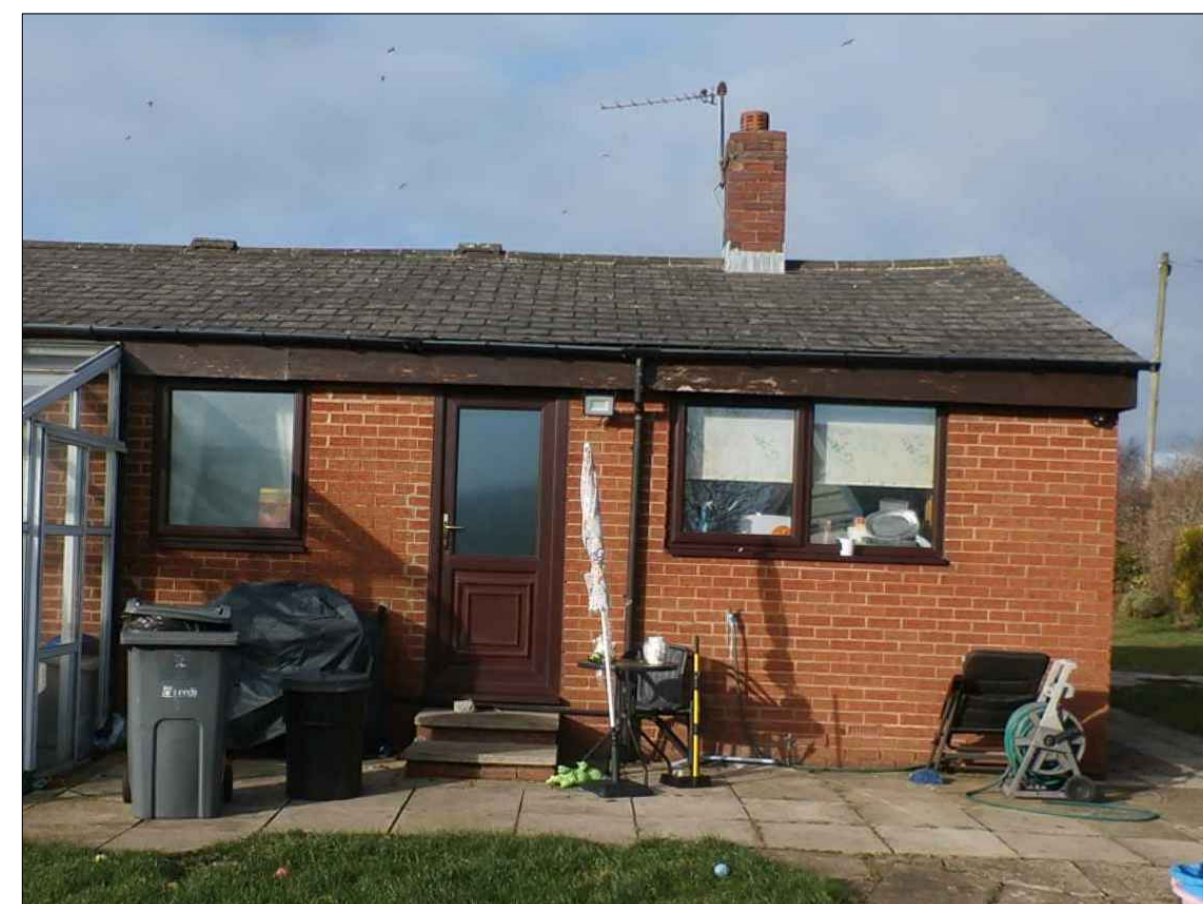

Rear Elevation showing bowled roof and ridge lines

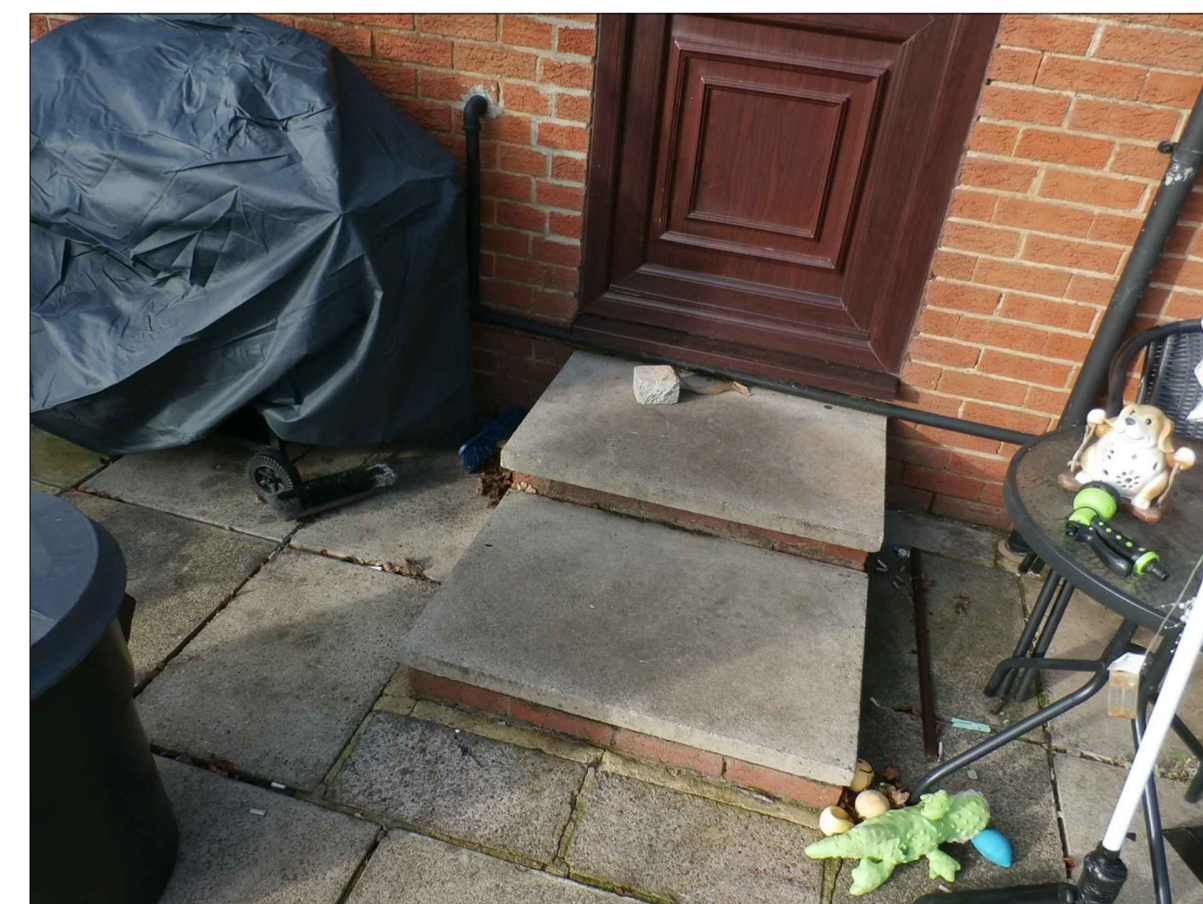

Stepped access to back door



Temporary ramp to front door

Written dimensions on these drawings shall take precedence over scaled dimensions. Contractors shall verify and be responsible for all dimensions and conditions on the project and Airedale Architects must be notified of any variations from the dimensions and conditions shown by these drawings prior to commencement of any work. All contractors are deemed to have made themselves aware of site conditions prior to entering into any contract.

A1	1:50	1m	2	3	4	5
A3	1:100					

- Existing materials:**
 Red brickwork walls
 Slate roof
 Brown upvc windows and doors
 Brown painted timber fascias and soffits
 Black upvc rainwater goods
- Uneven paving flags to building perimeter**
Temporary ramp access to front door
Stepped access to back door
Dilapidated conservatory with internal step up to dwelling

A	UPDATED FOR PLANNING SUBMISSION	07.07.23	ML
REV	DESCRIPTION	DATE	DRAWN

airedalearchitects

5A Chapel Lane, Bingley, BD16 2NG 01274 551140
 office@airedalearchitects.com www.airedalearchitects.com

CLIENT	Mr Clarke				
ADDRESS	The Bungalow, Pit Lane Micklefield, Leeds, LS25 4BU				
PROJECT	Aids and Adaptations				
DRAWING	Existing Elevations				
DRAWN	AM	DATE	Feb 2023	SCALE	1:50@A1
DWG No.	2331/03A				
STATUS	EXISTING				