


Fig 1.
Proposed Ground Floor Plan
Polanguy Farmhouse
 26/5/23

Plan 01 e,
Polanguy
constantine
 Tr15QJ

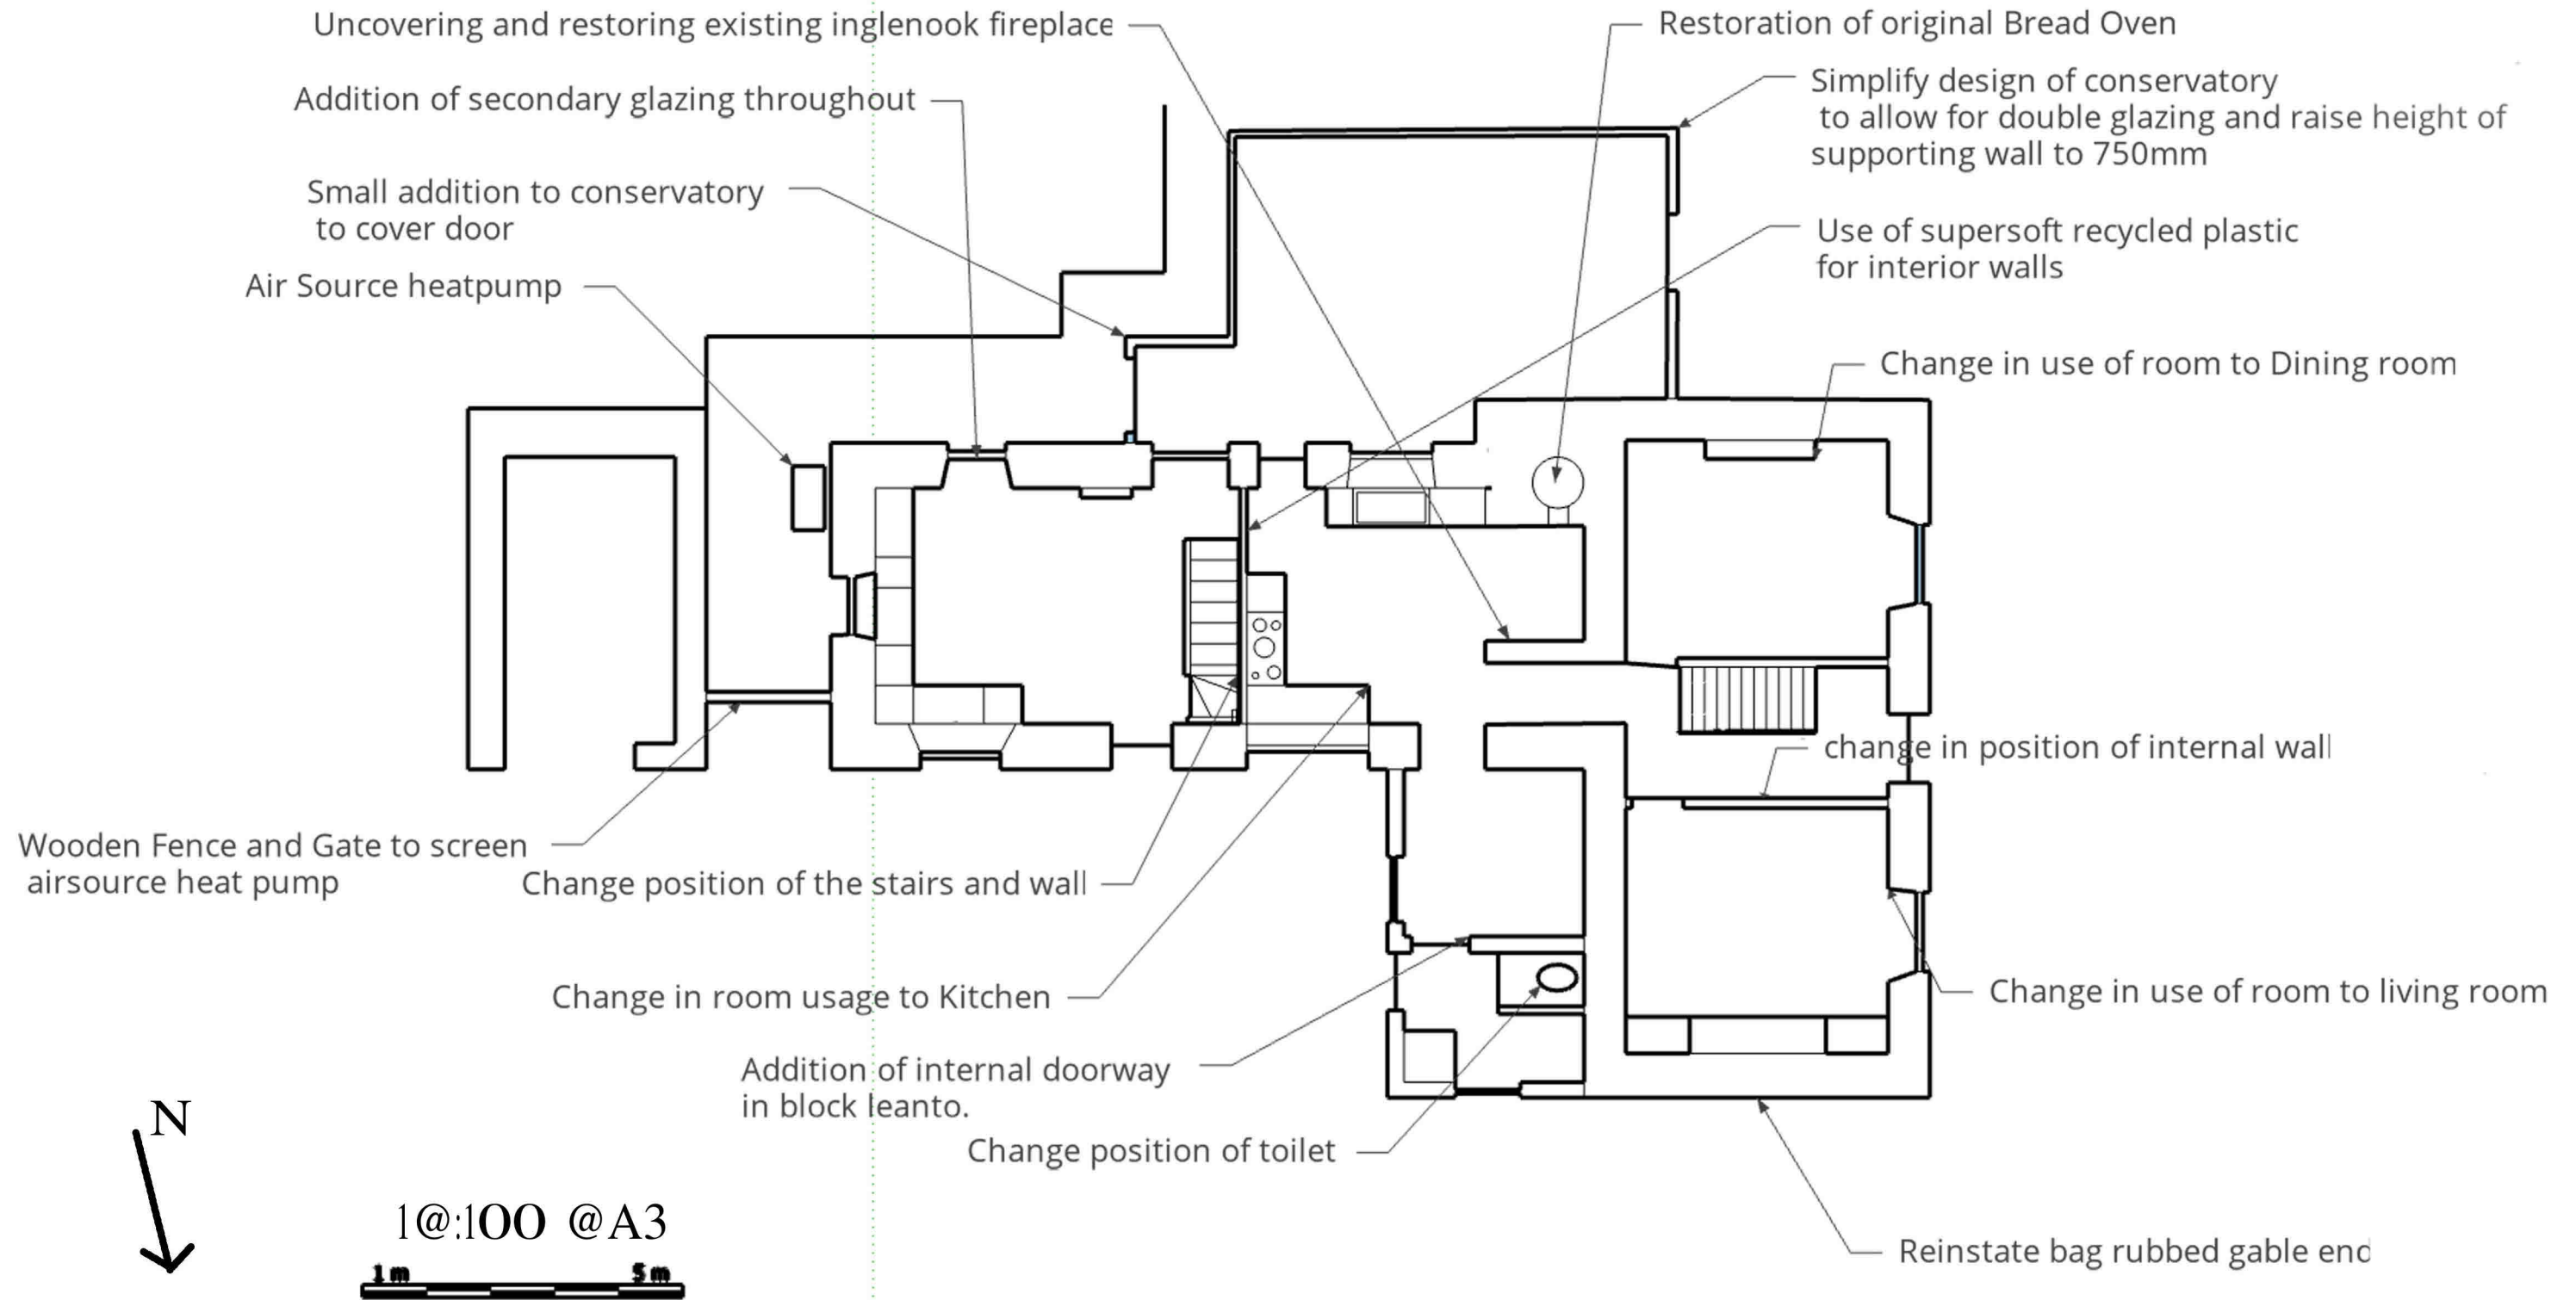

Nikolas Thiessen