
Fig 9.
Proposed Joinery detail For conservatory doors
Polanguy Farmhouse
26/5/23

The Farmhouse, Polanguy constantine Tr115QJ

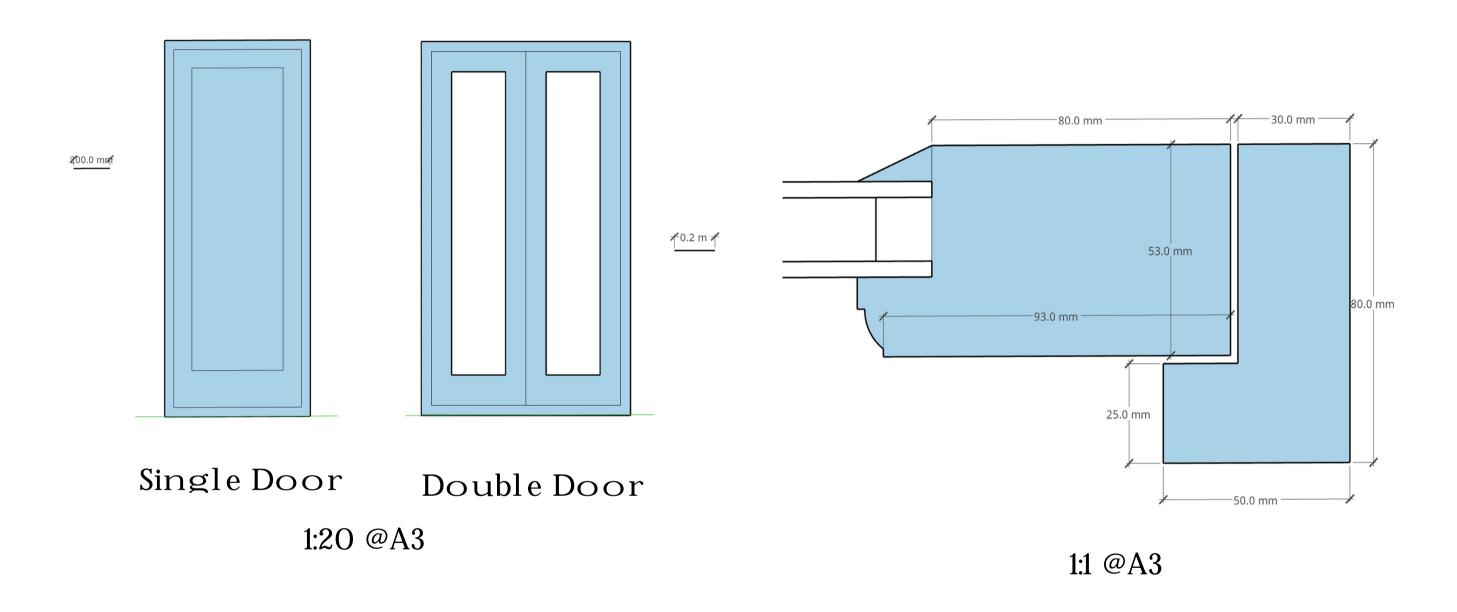

Nikolas Thiessen