


Fig 1.
 Proposed Ground Floor Plan
 Polanguy Farmhouse
 26/5/23

The Farmhouse,
 Polanguy
 constantine
 Tr115QJ

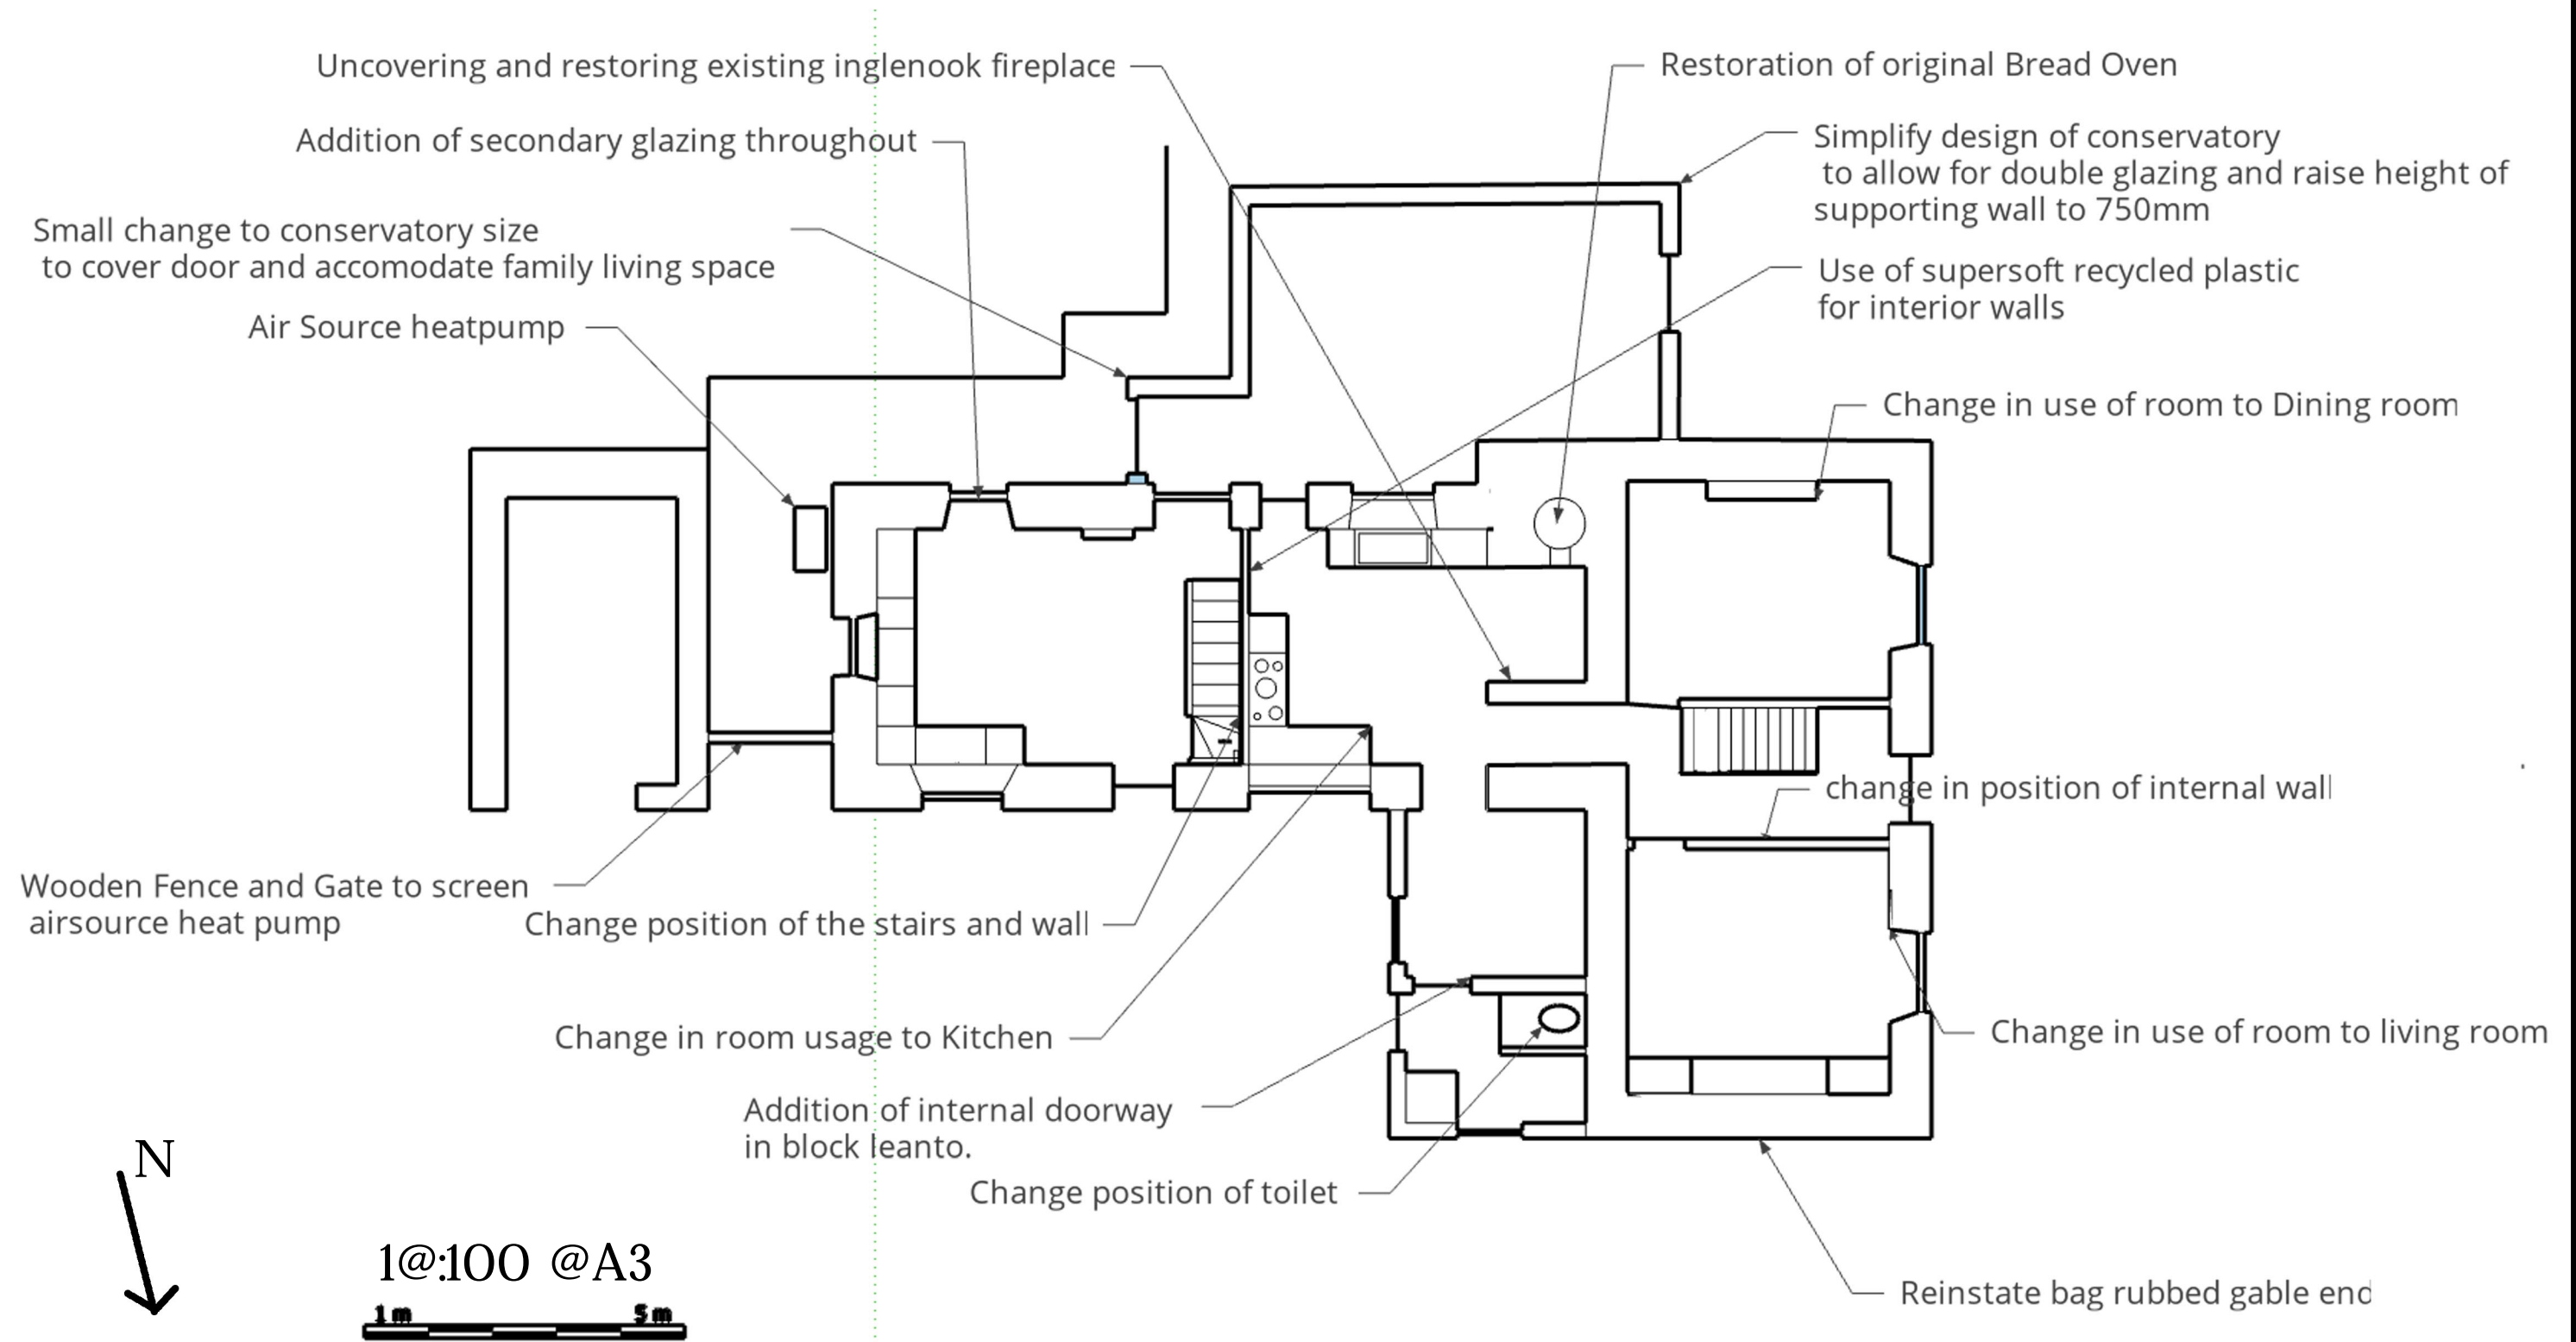

Nikolas Thiessen