


## PLANNING APPLICATION DATA

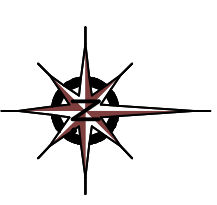

NO TOPOGRAPHICAL SURVEY AVAILABLE THUS LEVELS ARE BASED ON VISUAL INSPECTION ONLY AND TO BE VALIDATED PRIOR TO ONSET OF ANY CONSTRUCTION WORKS.

 INDICATES OWNERSHIP BOUNDARY

**PROJECT**  
NEW VEHICLE ACCESS AND  
RETAINING WALLS TO 54 BROOK  
STREET, COLNE ENGINE, ESSEX,  
CO6 2JB.

**CLIENT**  
MR L MURTON.

**TITLE**  
DETAILED EXISTING SITE  
BLOCK PLAN

**SCALE**  
1:200

**DATE**  
06/23,

**JOB No.**  
LM/54BR/2023

**DRG. No.**  
PL02

**REVISION**  
A



EXISTING SITE BLOCK PLAN.

