

Pond


Pump

Track

OUT BUILDING

Stone
Cottage

79.9m
EXTENSION

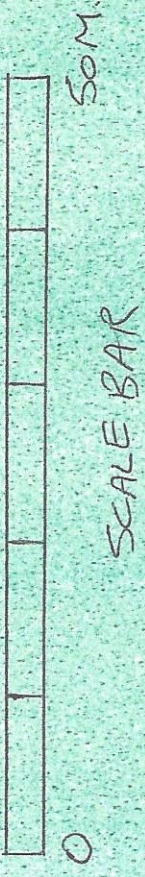

SCALE BAR

PROPOSE BLOCK PLAN

1:500