




Ground Floor Plan

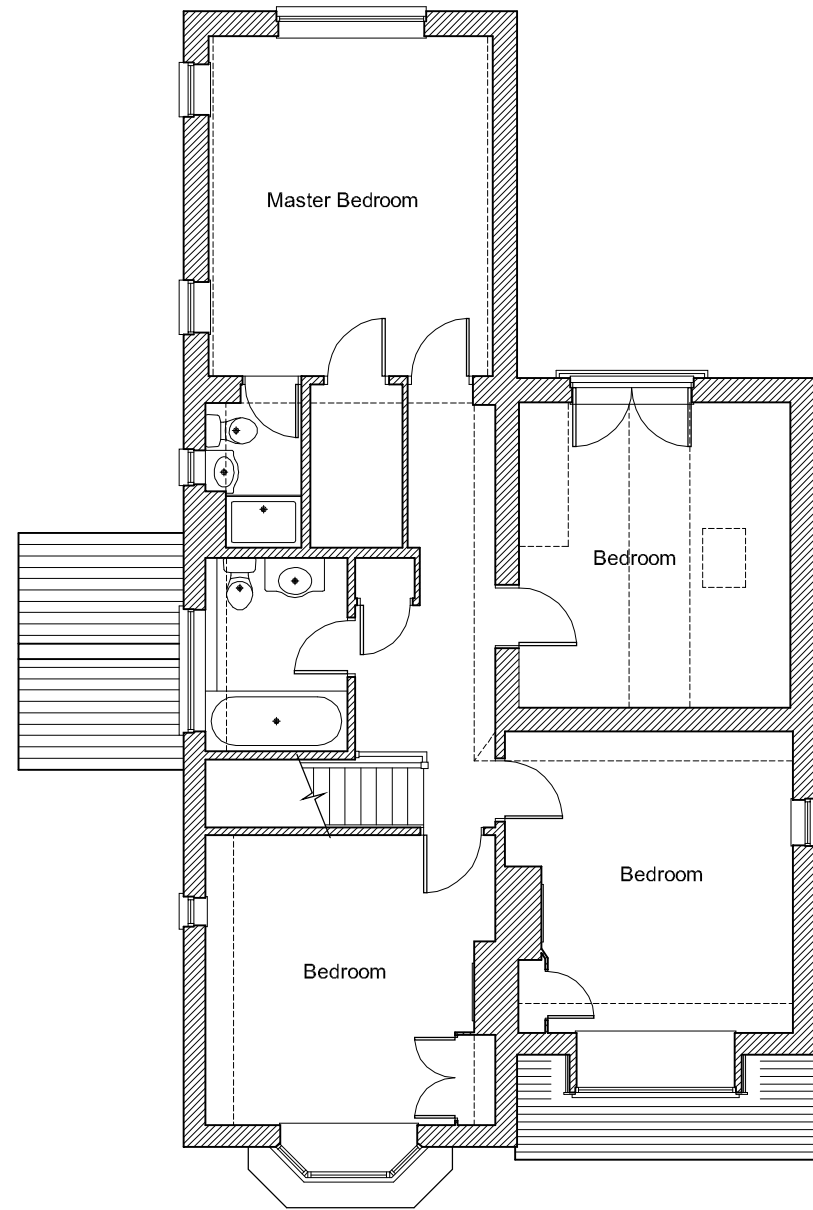

First Floor Plan

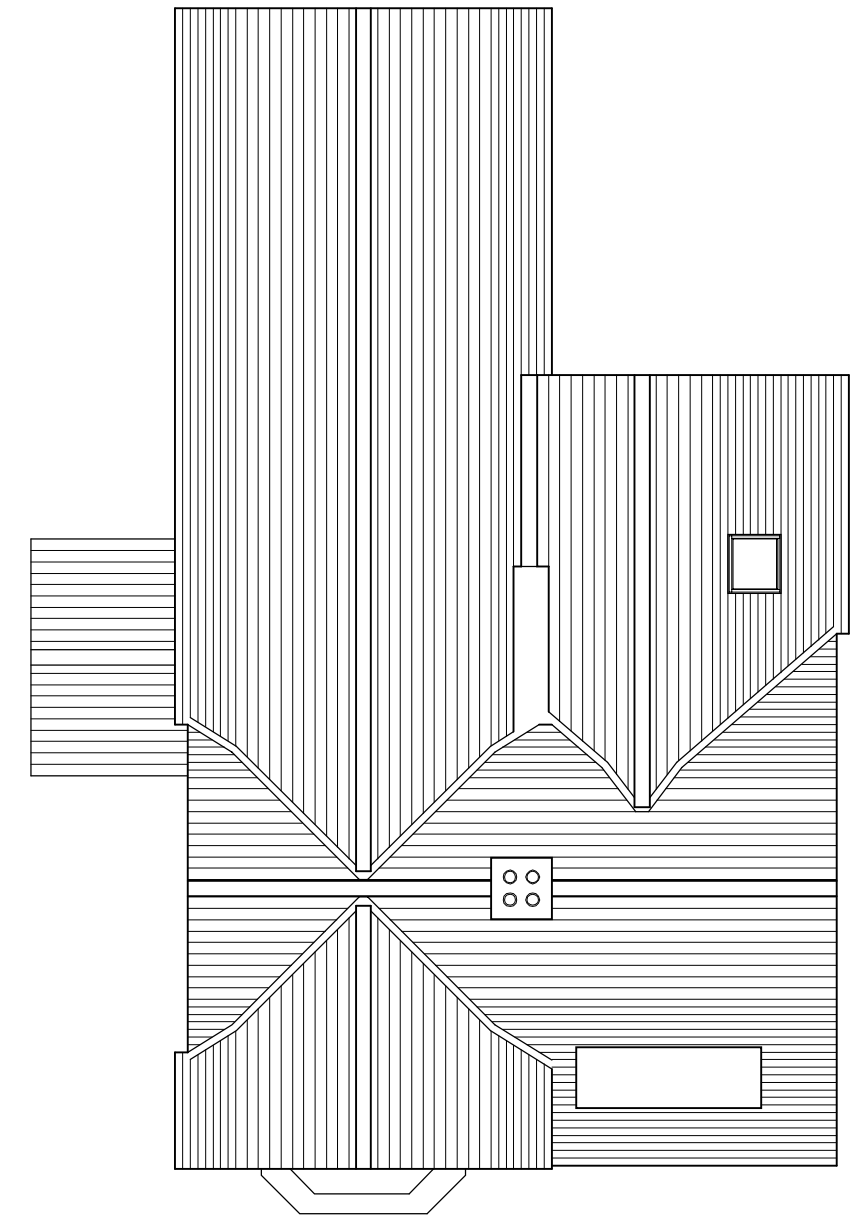

Roofscape Layout

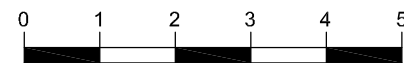

scale 1:100 @ A3 (metres)

Gross internal floor area	
Ground floor	93.18 m ² (1003 sq.ft)
First floor	88.42 m ² (952 sq.ft)
Total	181.60 m² (1955 sq.ft)

note: area measured from internal structural face incl. cupboards, over staircase & storm porch but excl. vacant roofspace.

address
**Sunray, Chatter Alley
 Dogmersfield, Hook
 Hampshire, RG27 8SS**

drawing
**Existing Floor Plans
 & Roofscape Layout**

Waterstone
 Design Limited
 Kaikoura
 6 Spruce Way
 Fleet
 Hampshire
 GU51 3JB
 Telephone
 01252 616420

scale	As indicated	sheet	A3
date	February 2023		
ref	WSD / 570 - 003	rev	-

rev	date	description