


Ref.	Description	Area
RT	Denotes site boundary	1098.2 m ²
Ev	Denotes 'Original' dwelling	135.2 m ²
W	Denotes 'Extension' of dwelling	70.2 m ²
W	Combined Footprint	205.4 m ²



Ref.	Description	Colour
Rt	Denotes clay plan roof tile to match with existing	Natural
Ev	Denotes timber fascia and soffit to match existing	Black
TC	Denotes timber cladding to match existing	Black
W	Denotes uPVC windows to match existing	White
D	Denotes timber composite door to match existing	Timber
Bl	Denote aluminium bi-folding doors	White

Appearance	Description
(Solid black)	Denotes existing structure to remain.
(Dotted)	Denotes existing proposed structure to be added.
(Hatched)	Denotes existing adjoining structures.
(Diagonal lines)	Denotes existing to be re-inforced/replaced.
(Cross-hatched)	Denotes existing to be removed.

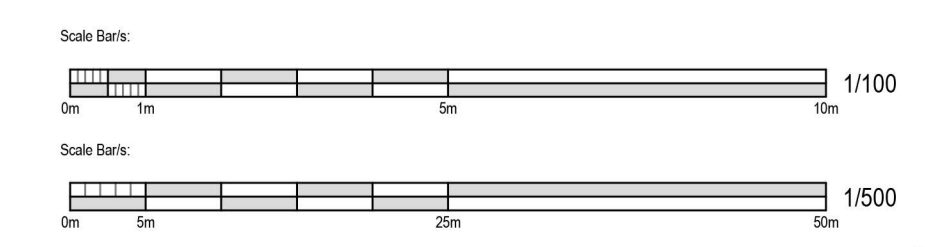

Rev:	Date:	Revision History:
Originator:		
CHAPMAN'S ARCHITECTURE 114 TUDOR GARDENS, UPMINSTER ESSEX, RM14 3DE Tel: +44 (0)708 856622 Email: info@chapmans-architecture.co.uk Web: www.chapmans-architecture.co.uk		
Client:		
Mr & Mrs M. Bloomfield Project: 25 Stocks Lane Kelvedon Hatch, Brentwood Essex, CM15 0BN		
Drawn By:	Name:	Date:
Approved:	Name:	Date:
Scale:	Status:	
1:50 @ A1		
Drawing Title:		
Scheme Proposals Floor Plans		
Project No:	Drawing No:	Rev:
230320	A-PL-002	