








NORTH

Brindle & Green Limited
 LANDSCAPE CONSULTANTS
 www.brindlegreen.co.uk
 TEL: 0800 222 9105







Legend

-  Site boundary
-  LED bollard lighting
-  Estimated LED bollard symmetric light spill labelled 'LED02'
-  Estimated LED bollard asymmetric light spill labelled 'LED01'
-  6m black lighting column with Orion LED light in white
-  Estimated light spill from Orion LED light at 6m high
-  Existing Lamp Post




Lighting Schedule (Across the whole site)

Symbol	Number	Product	Product Code	Product Type	Product Description	Supplier
	2	Styled 6m Black Column		Classic TB060/Black/CL		Abacus Lighting Ltd
	59	LED Quartz Bollard	AL9001	Symmetric		Abacus Lighting Ltd
	2	Orion LED AL4500	AL4503	Orion LED AL Symmetric with 4 LED modules		Abacus Lighting Ltd
	25	LED Quartz Bollard	AL9002	Asymmetrical	Black	Abacus Lighting Ltd

Area Specifier			
Product	Product Description	Supplier	Area
Limestone Aggregate	20mm	Travis Perkins	15129.9202m ²

Project number	Project name		
BG22.148.13	York Holiday Park, New Road, Escrick		
Client			
FLANNIGAN ESTATES LTD 43 CHAPEL LANE WILMSLOW SK9 5HW			
Drawing title			
LIGHTING STRATEGY SHEET 1 OF 3			
Purpose of issue			
ISSUED FOR PLANNING			
Scale @ A1	Subsidiary	Date of issue	
1:500	S4	10.03.2023	
Designed	Drawn	Checked	Approved
HCK	HCK	LB	RW
Drawing reference			Revision
BG22.148.13-BRGR-ZZ-DR-L-00001			P03

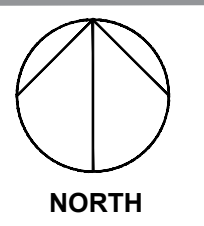

Legend

- Site boundary
- LED bollard lighting
- Estimated LED bollard symmetric light spill labelled 'LED02'
- Estimated LED bollard asymmetric light spill labelled 'LED01'
- 6m black lighting column with Orion LED light in white
- Estimated light spill from Orion LED light at 6m high
- Existing Lamp Post



Lighting Schedule (Across the whole site)

Symbol	Number	Product	Product Code	Product Type	Product Description	Supplier
	2	Styled 6m Black Column		Classic TB060/Black/CL		Abacus Lighting Ltd
	59	LED Quartz Bollard	AL9001	Symmetric		Abacus Lighting Ltd
	2	Orion LED AL4500	AL4503	Orion LED AL Symmetric with 4 LED modules		Abacus Lighting Ltd
	25	LED Quartz Bollard	AL9002	Asymmetrical	Black	Abacus Lighting Ltd

Area Specifier			
Product	Product Description	Supplier	Area
Limestone Aggregate	20mm	Travis Perkins	15129.9202m ²

Project number	Project name
BG22.148.13	York Holiday Park, New Road, Escrick

Client

FLANNIGAN ESTATES LTD
 43, CHAPEL LANE
 WILMSLOW
 SK9 5HW

Drawing title

LIGHTING STRATEGY SHEET 2 OF 3


Purpose of issue

ISSUED FOR PLANNING

Scale @ A1	Subsidiary	Date of issue
1:500	S4	10.03.2023

Designed	Drawn	Checked	Approved
HCK	HCK	LB	RW

Drawing reference	Revision
BG22.148.13-BRGR-ZZ-DR-L-00002	P03

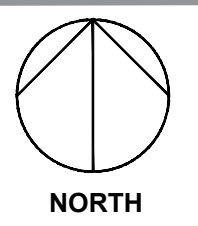

NORTH

New Road


8m

Brindle & Green Limited
LANDSCAPE CONSULTANTS
www.brindlegreen.co.uk
TEL: 0800 222 9105



Legend

- Site boundary
- LED bollard lighting
- Estimated LED bollard symmetric light spill labelled 'LED02'
- Estimated LED bollard asymmetric light spill labelled 'LED01'
- 6m black lighting column with Orion LED light in white
- Estimated light spill from Orion LED light at 6m high
- Existing Lamp Post

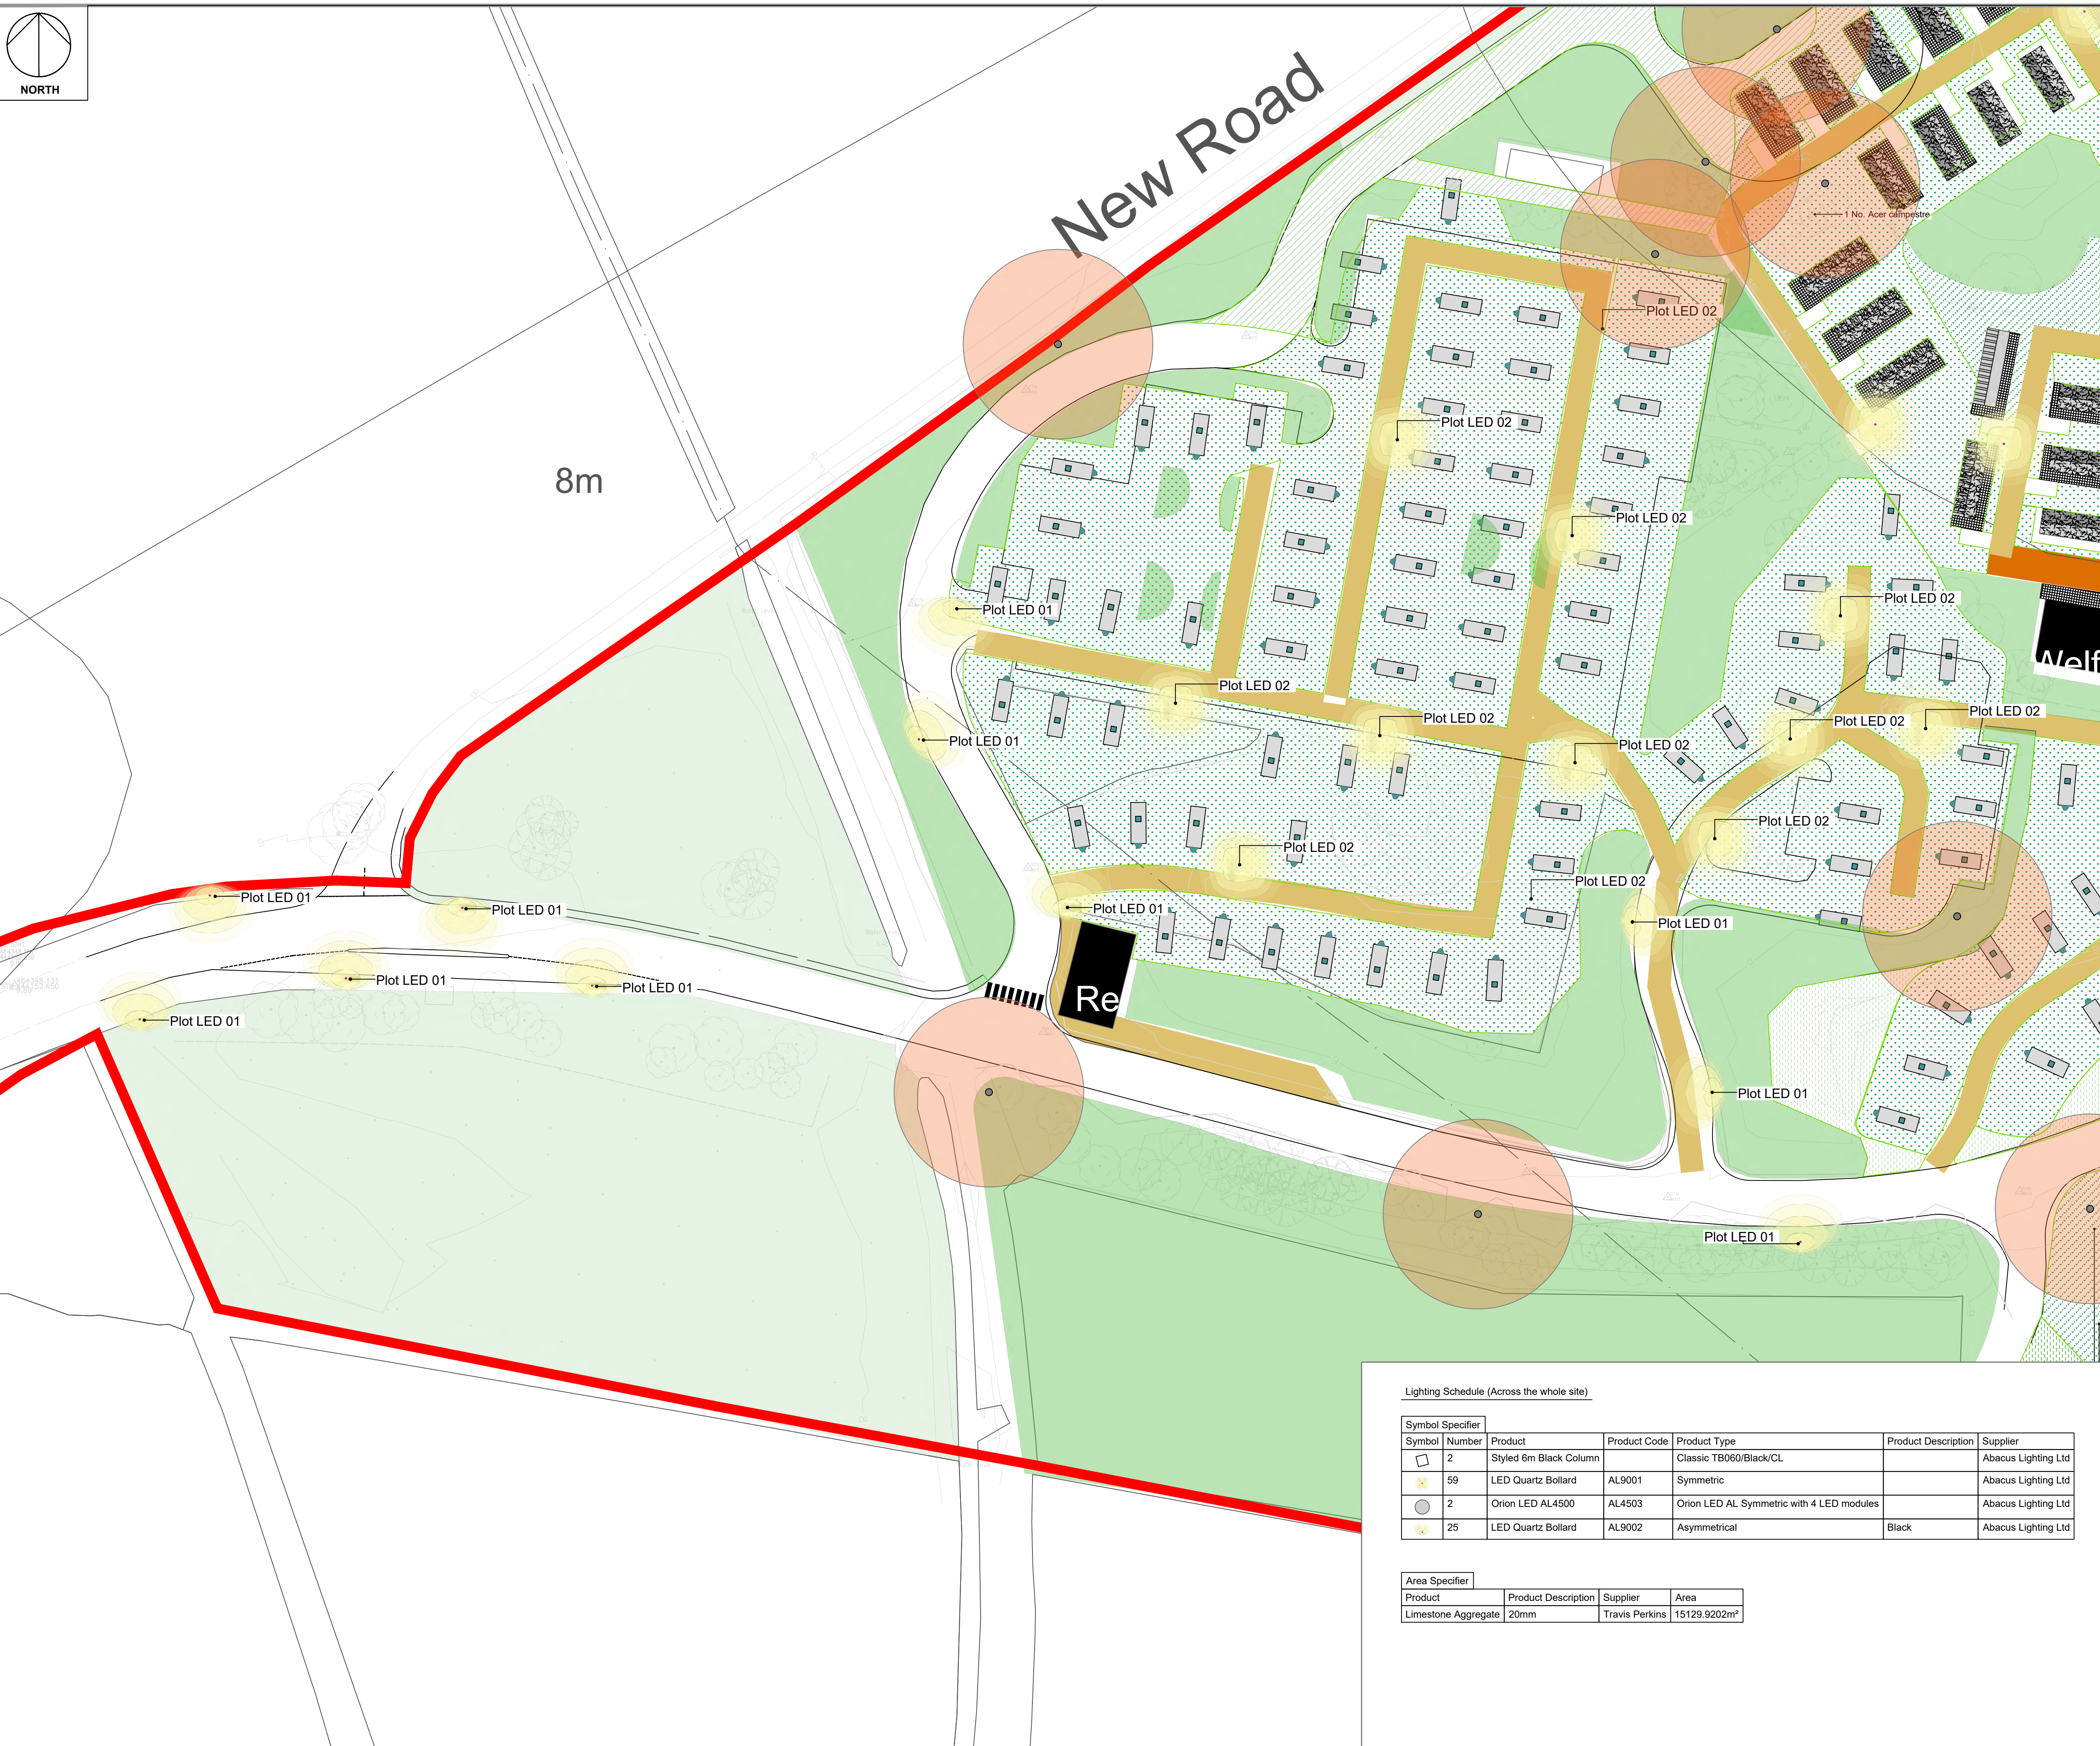

Project number	Project name
BG22.148.13	York Holiday Park, New Road, Escrick

Client

FLANNIGAN ESTATES LTD
43, CHAPEL LANE
WILMSLOW
SK9 5HW

Drawing title

LIGHTING STRATEGY SHEET 3 OF 3

Purpose of issue

ISSUED FOR PLANNING

Scale @ A1	Stability	Date of issue
1:500	S4	10.03.2023

Designed	Drawn	Checked	Approved
HCK	HCK	LB	RW

Drawing reference	Revision
BG22.148.13-BRGR-ZZ-DR-L-00003	P03

Lighting Schedule (Across the whole site)

Symbol	Number	Product	Product Code	Product Type	Product Description	Supplier
	2	Styled 6m Black Column		Classic TB060/Black/CL		Abacus Lighting Ltd
	59	LED Quartz Bollard	AL9001	Symmetric		Abacus Lighting Ltd
	2	Orion LED AL4500	AL4503	Orion LED AL Symmetric with 4 LED modules		Abacus Lighting Ltd
	25	LED Quartz Bollard	AL9002	Asymmetrical	Black	Abacus Lighting Ltd

Product	Product Description	Supplier	Area
Limestone Aggregate	20mm	Travis Perkins	15129.9202m ²