


bench mark designs

1 Montague Walk,  
Upper Poppleton,  
York. YO26 6JG  
07759 05 46 83  
bobmarks@benchmdesigns.com  
www.benchmdesigns.com

Do not Scale this drawing,

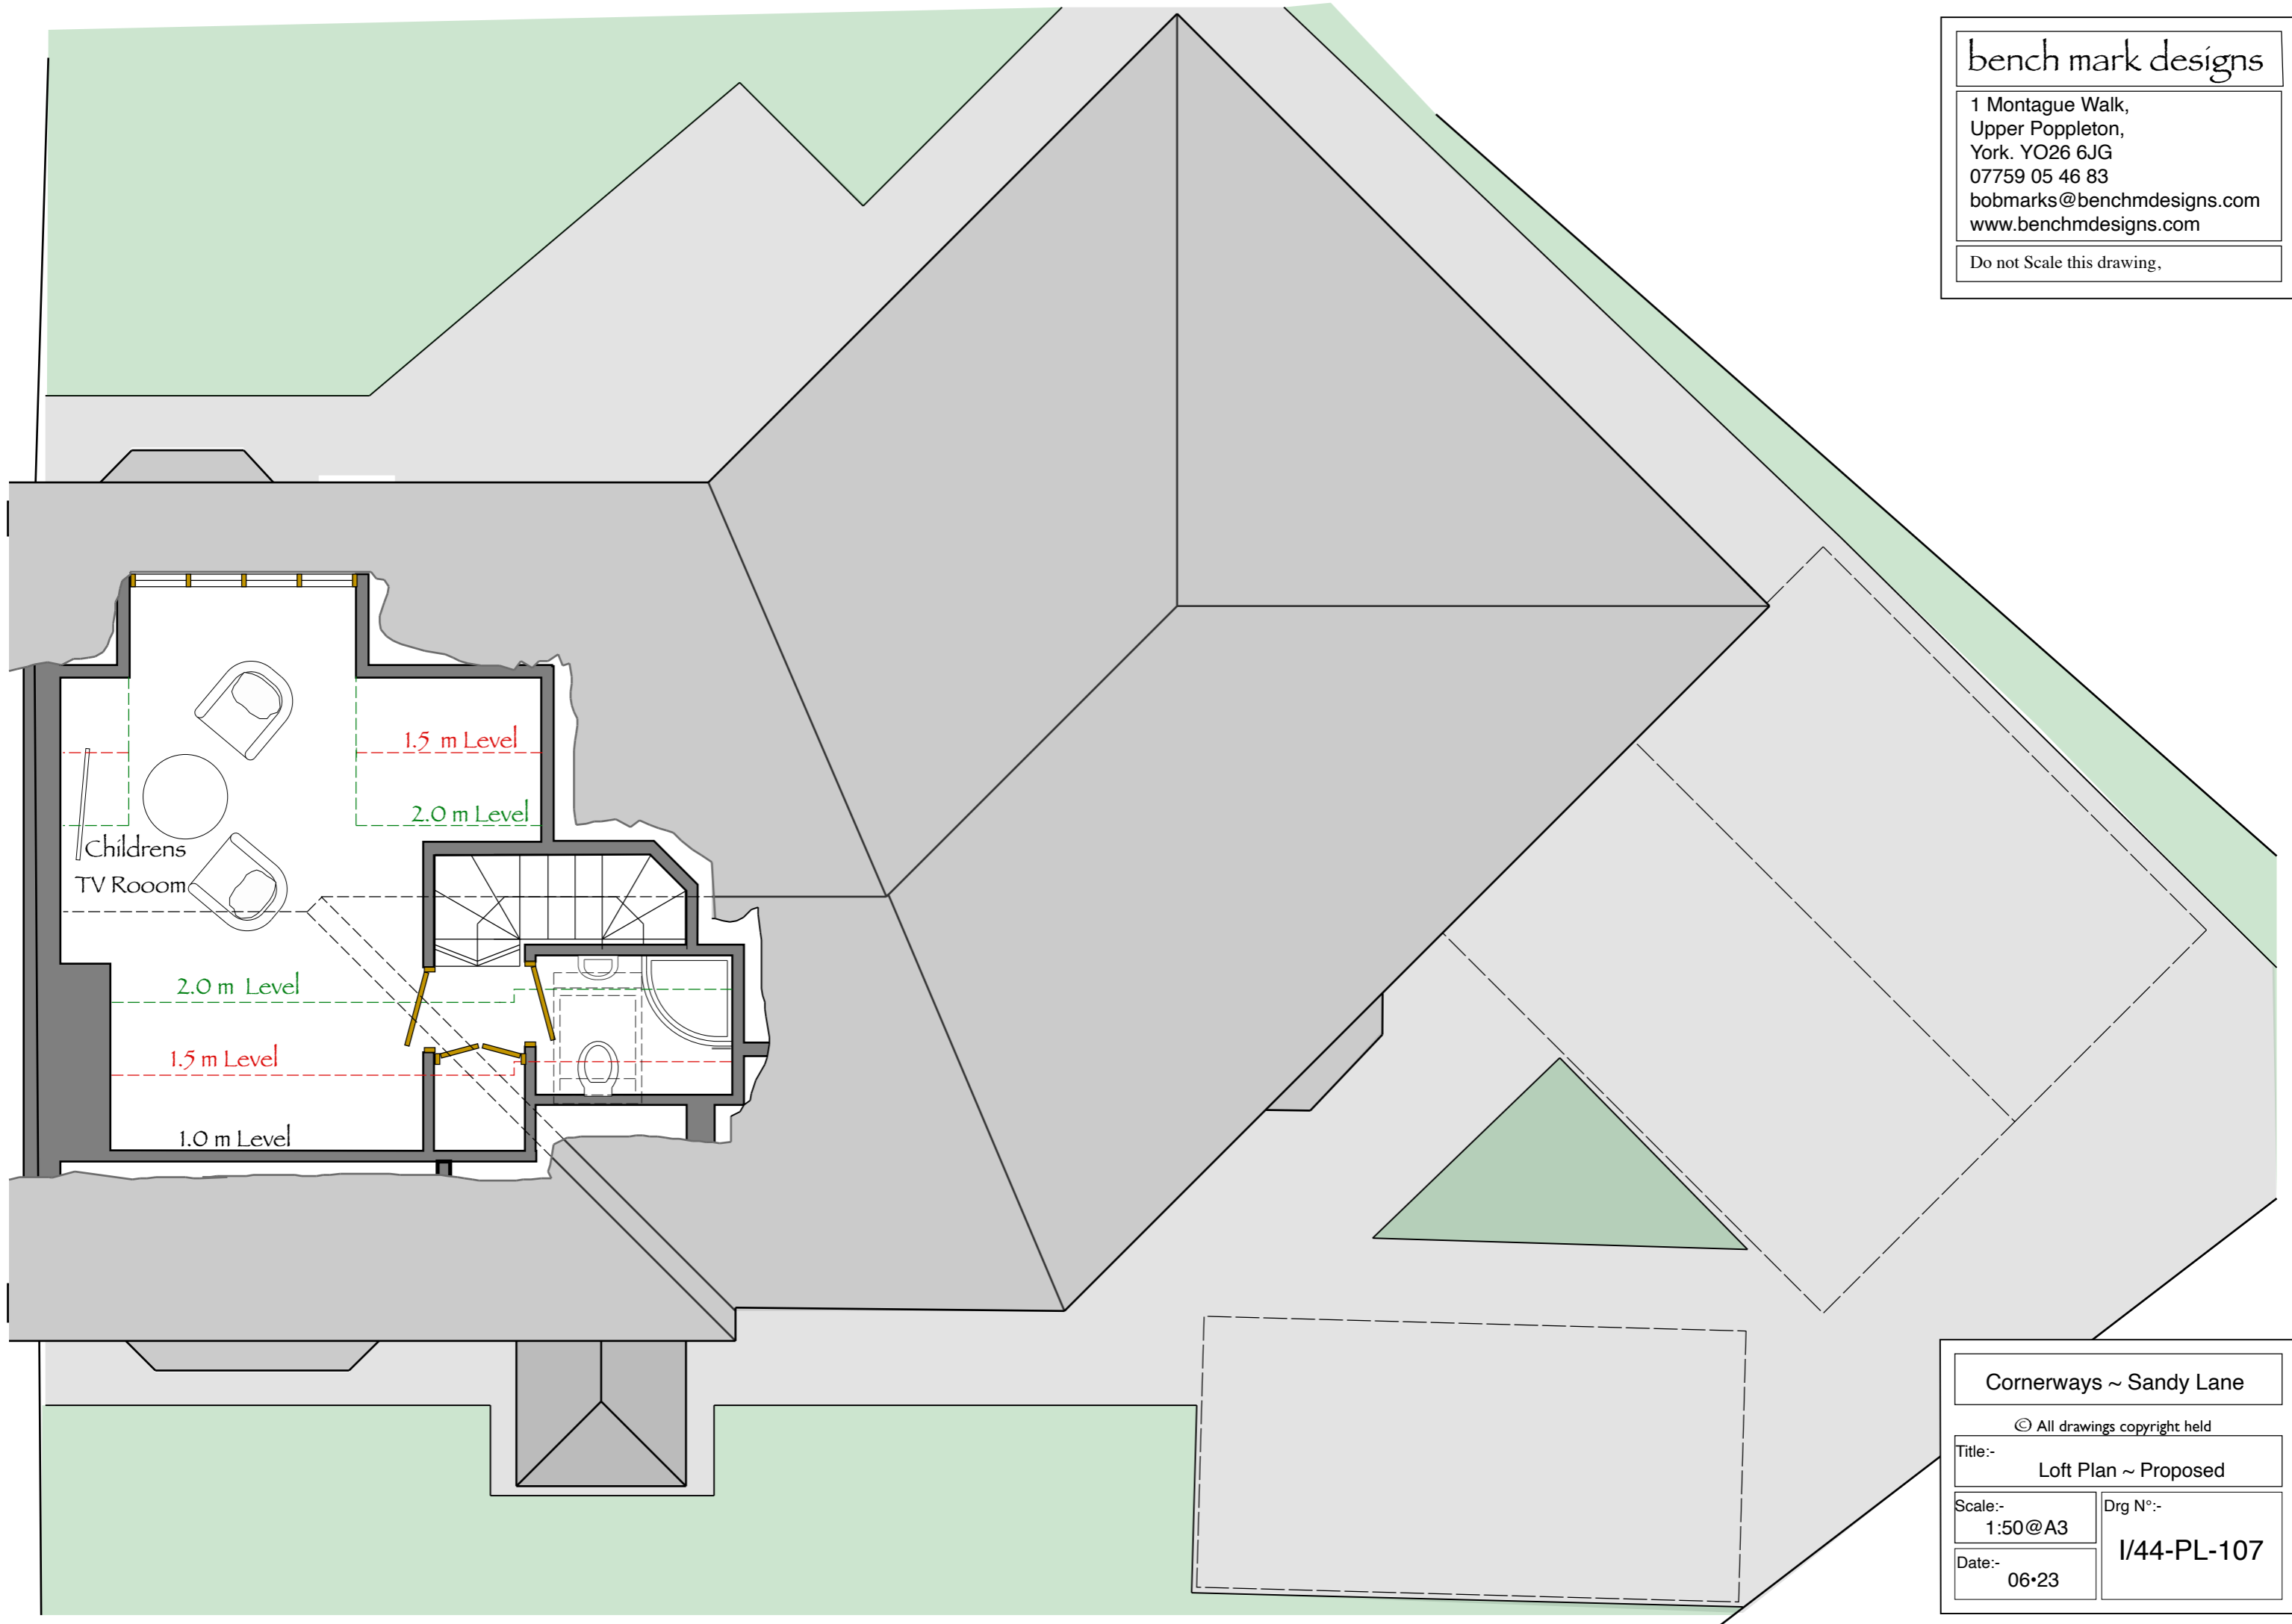

Cornerways ~ Sandy Lane

© All drawings copyright held

Title:-  
Loft Plan ~ Proposed

Scale:-  
1:50@A3

Date:-  
06•23

Drg N°:-  
I/44-PL-107