


bench mark designs
 1 Montague Walk,
 Upper Poppleton,
 York. YO26 6JG
 07759 05 46 83
 bobmarks@benchmdesigns.com
 www.benchmdesigns.com
 Do not Scale this drawing.

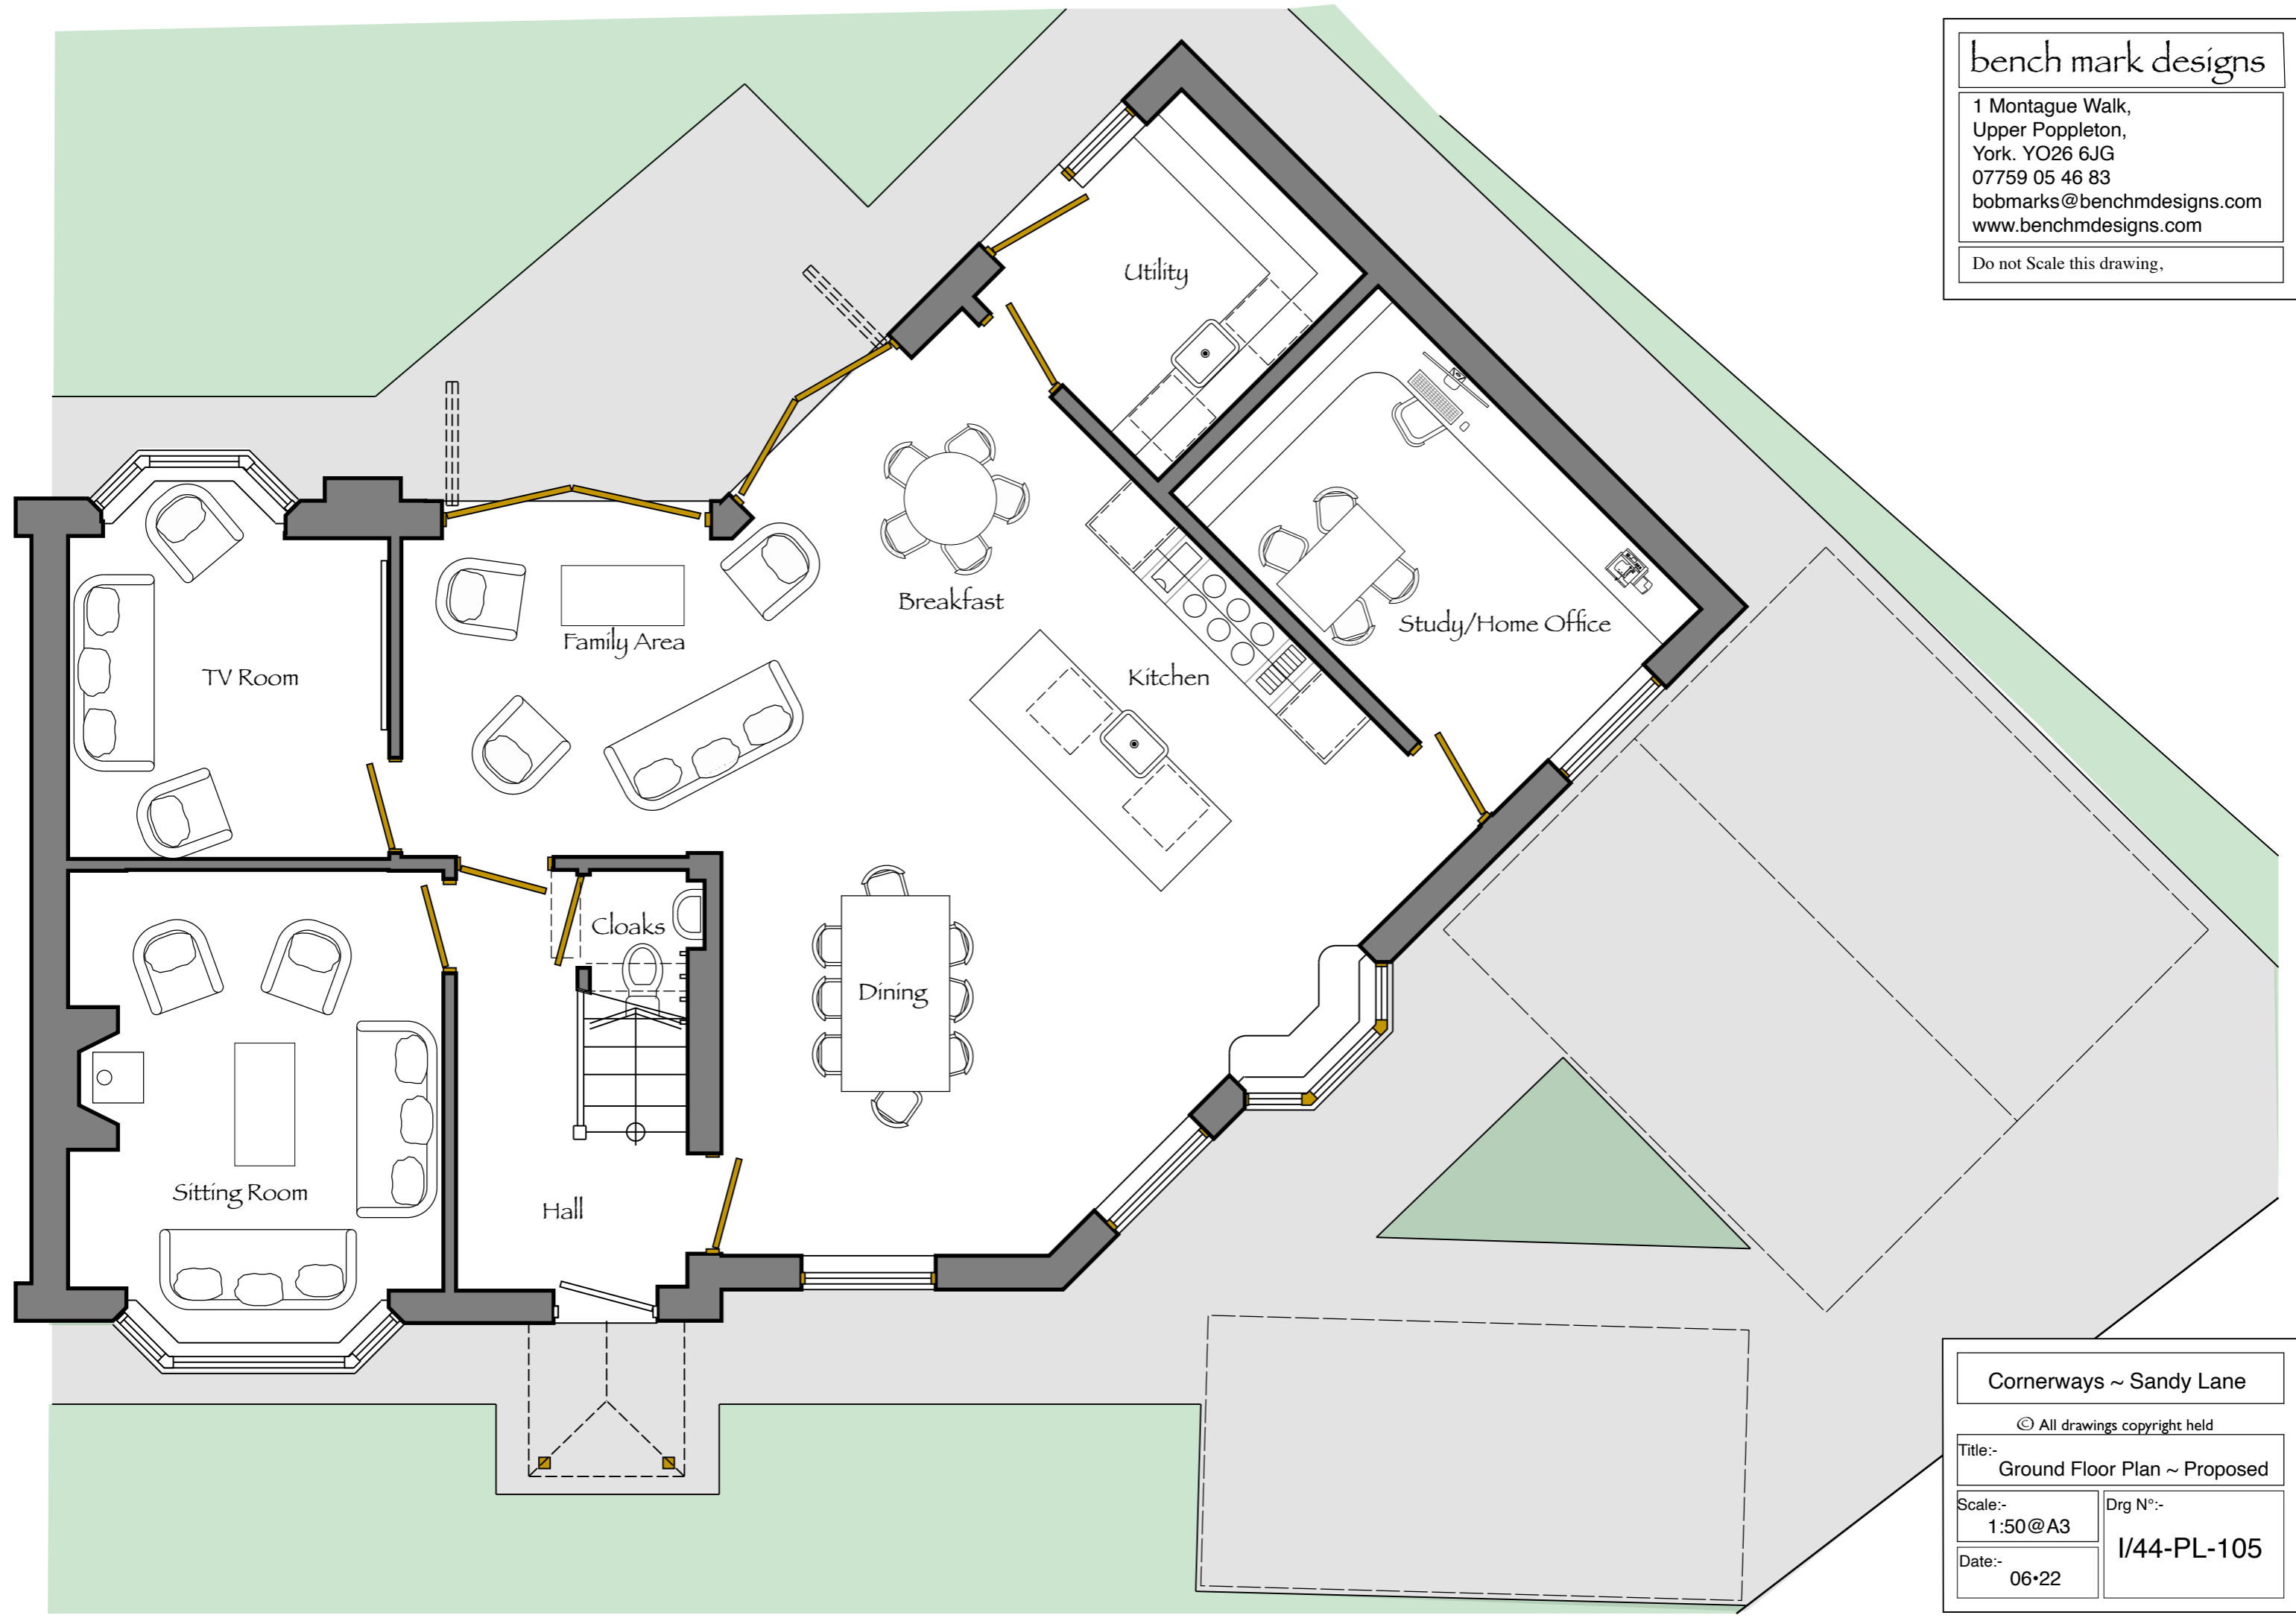

Cornerways ~ Sandy Lane
 © All drawings copyright held
 Title:-
 Ground Floor Plan ~ Proposed
 Scale:-
 1:50@A3
 Date:-
 06•22
 Drg N°:-
 I/44-PL-105