


bench mark designs

1 Montague Walk,
Upper Poppleton,
York. YO26 6JG
07759 05 46 83
bobmarks@benchmdesigns.com
www.benchmdesigns.com

Do not Scale this drawing.

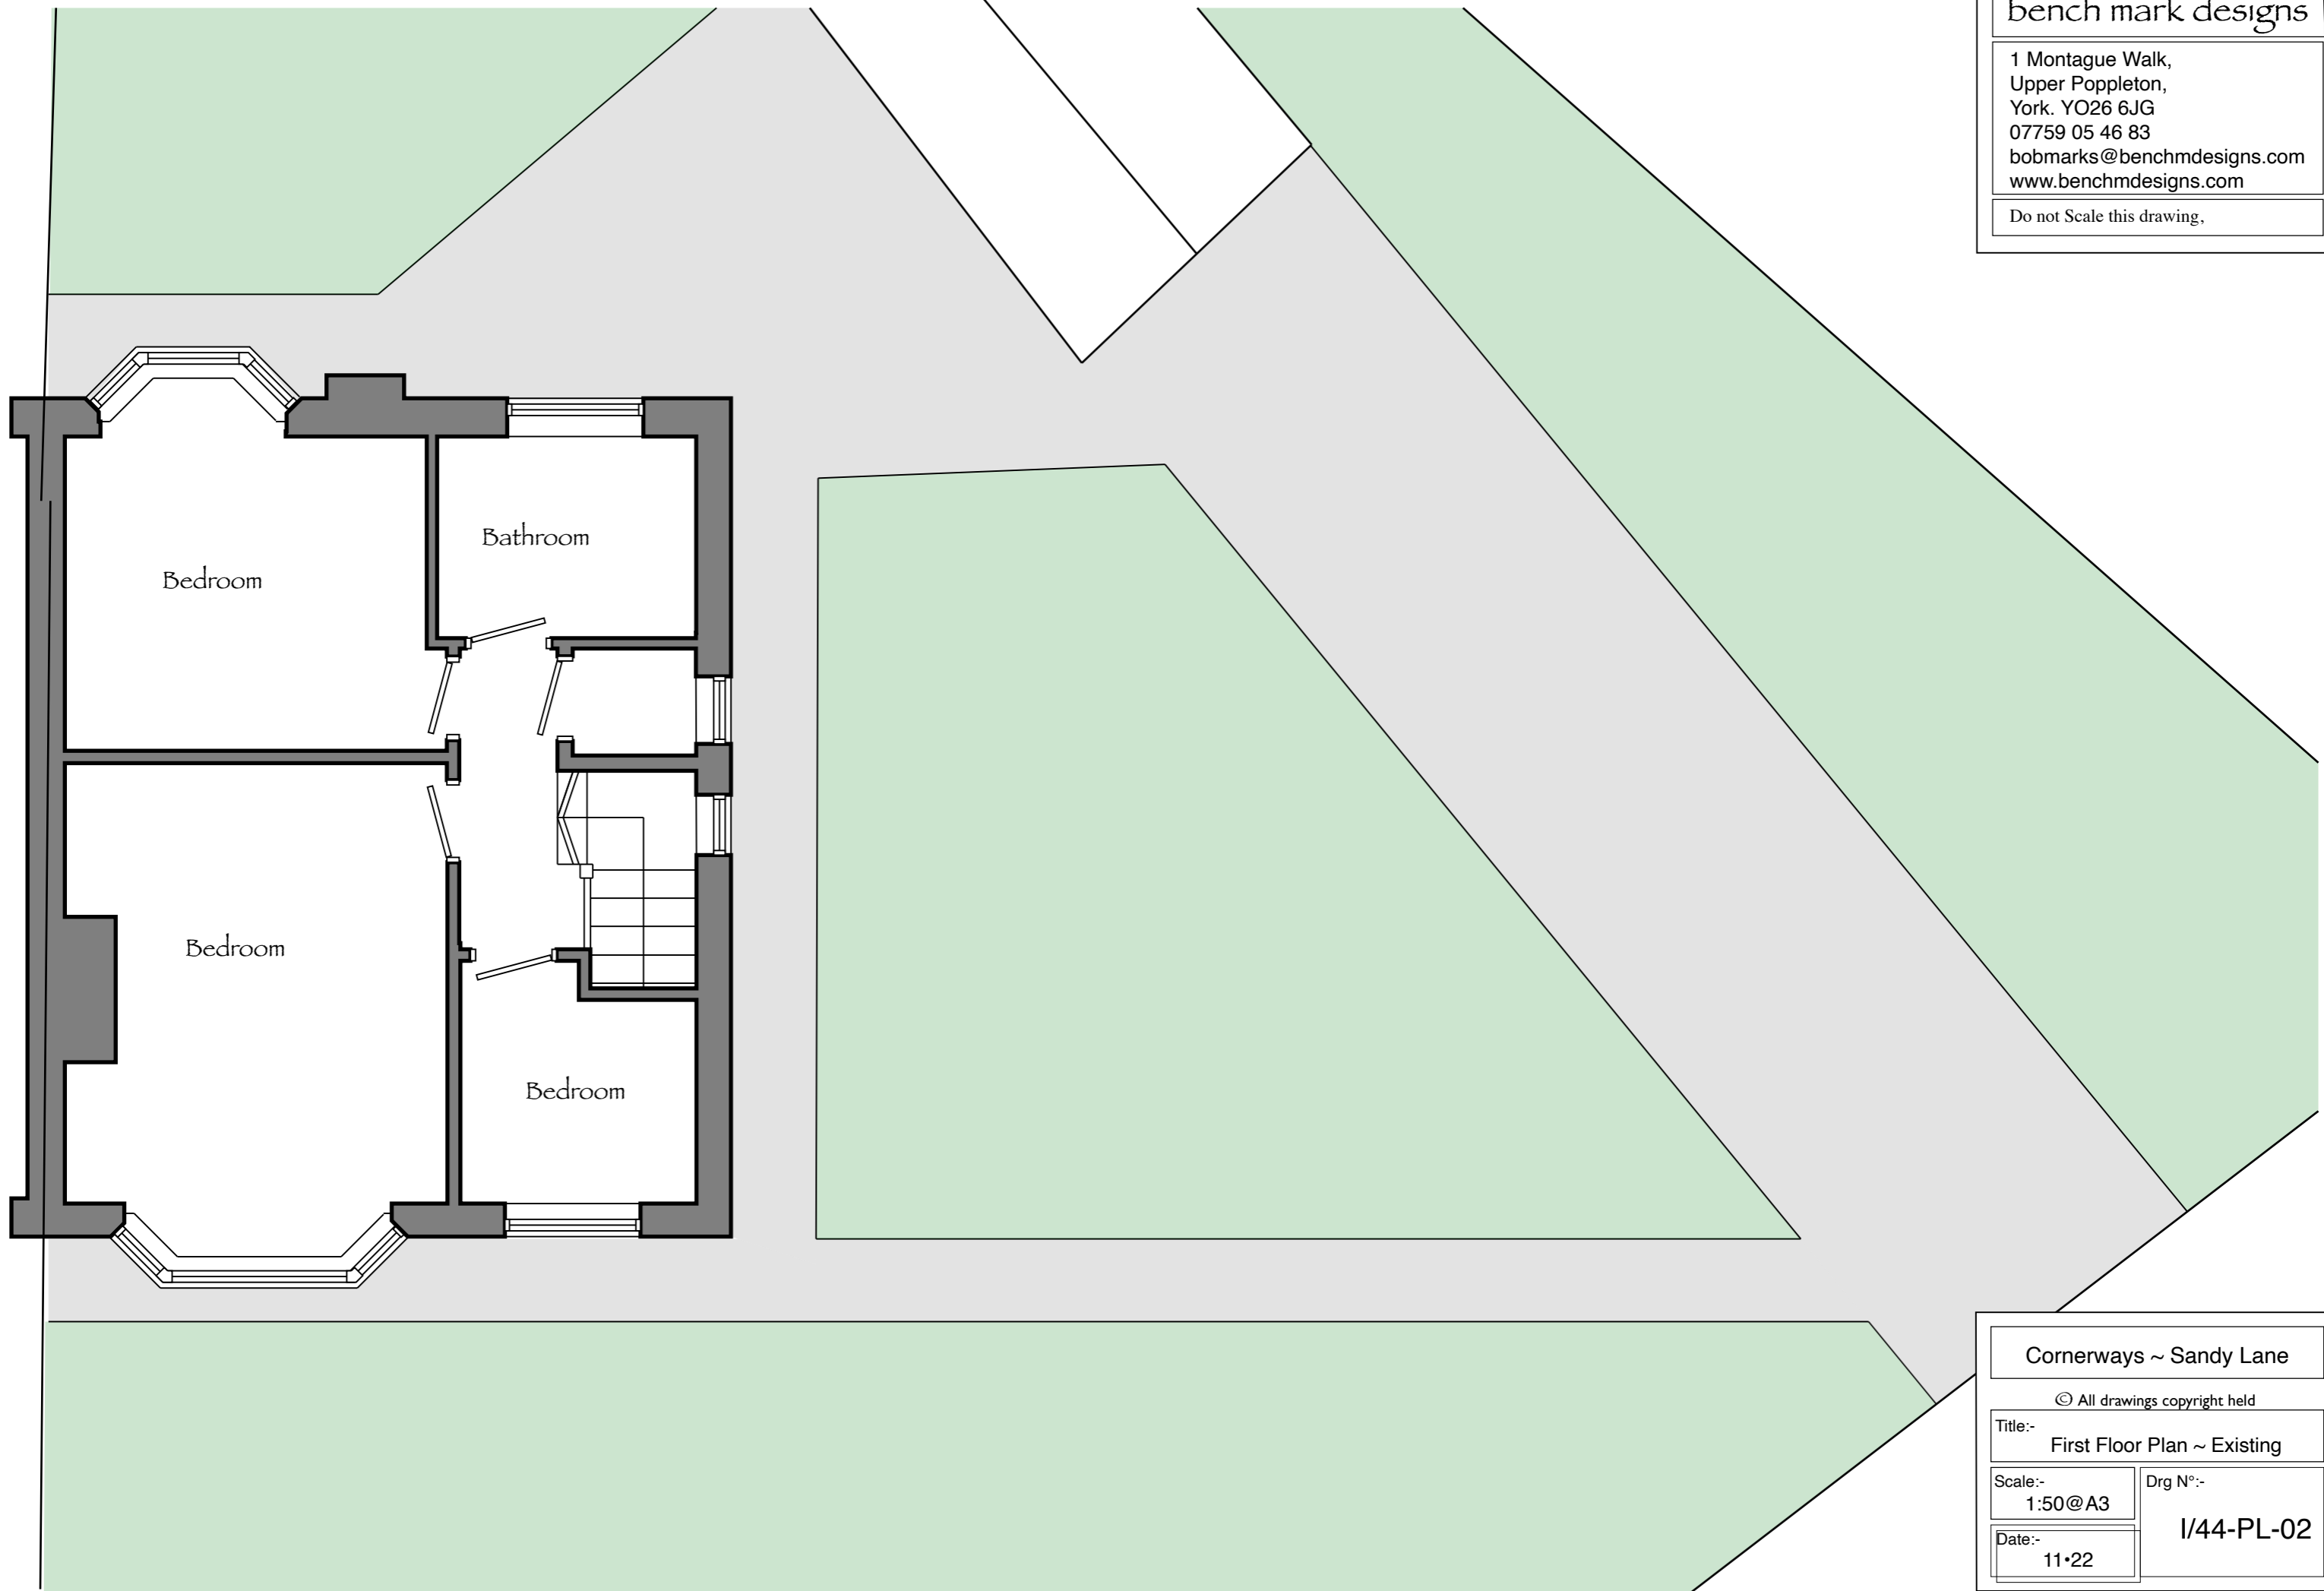

Cornerways ~ Sandy Lane

© All drawings copyright held

Title:-
First Floor Plan ~ Existing

Scale:-
1:50@A3

Date:-
11•22

Drg N°:-
I/44-PL-02