



Ground Floor Plan

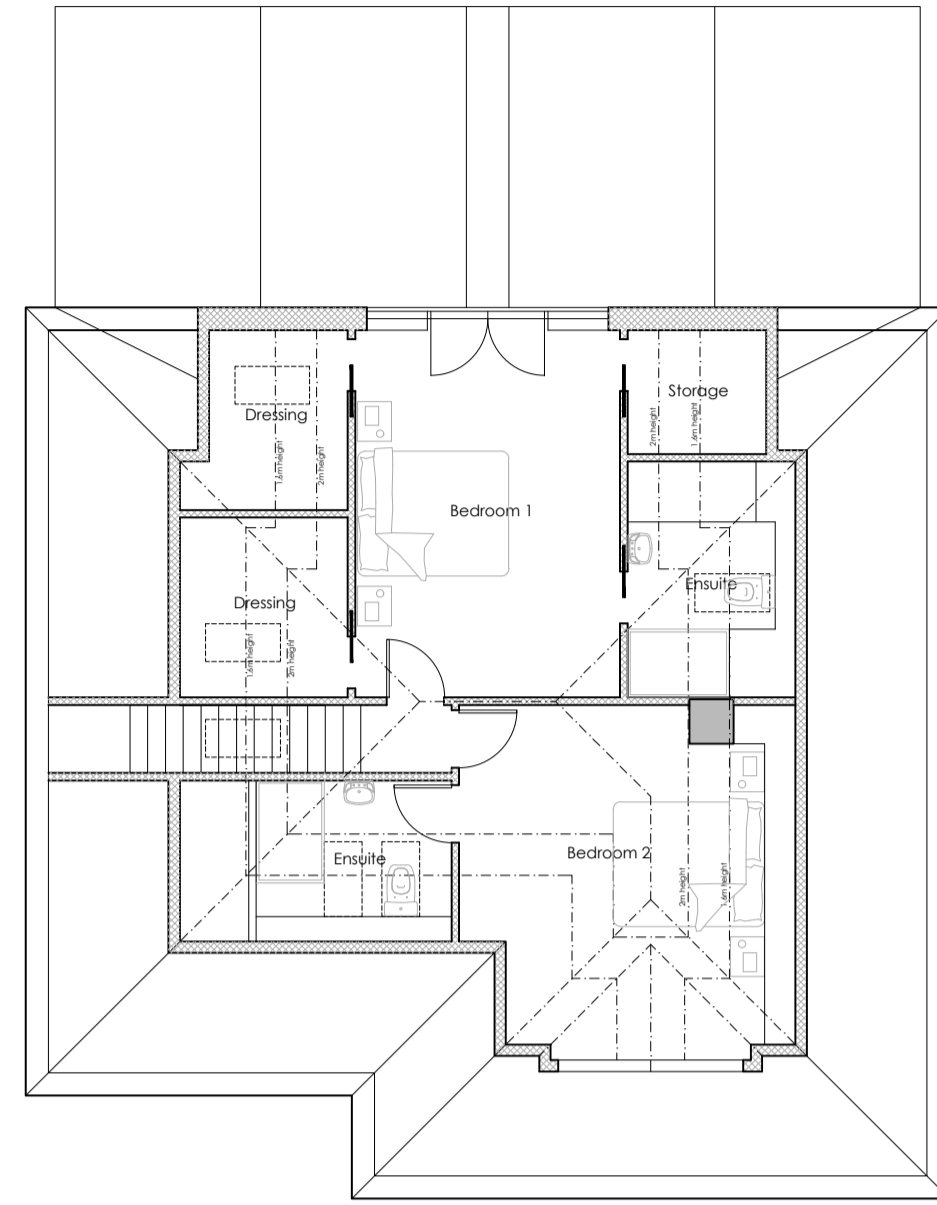

First Floor Plan

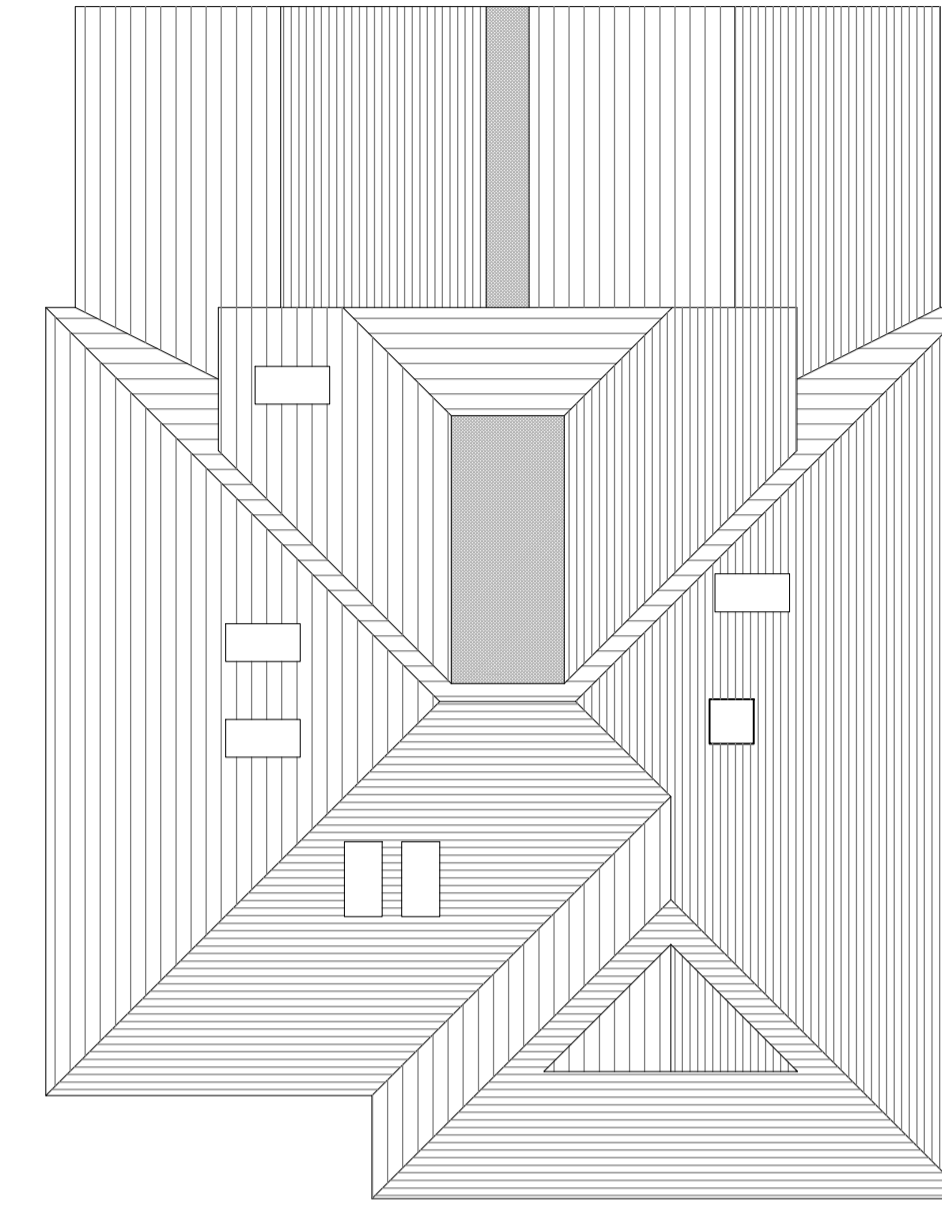

Roof Plan



South West Elevation




South East Elevation




North East Elevation



North West Elevation

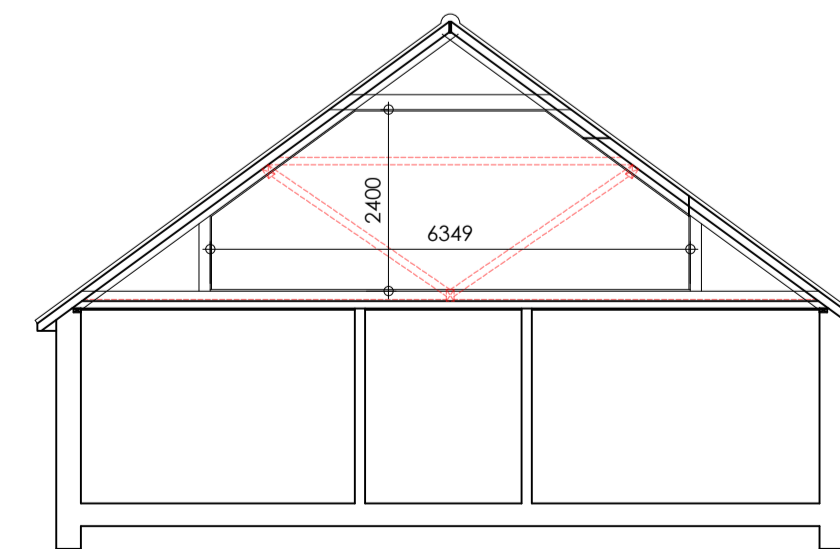

Section

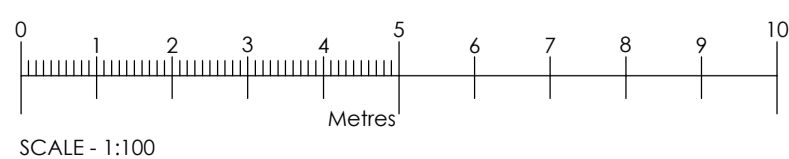

SCALE - 1:100

Rev	Date	Comments
-----	------	----------

PLANNING

Client
Mr & Mrs Denton

Project
Chanros
Station Road
Eynsford
Kent
DA4 0ER

Title
Floor Plans & Elevations
As Proposed

Project No.	Date
8504	April 2023
Drawing No.	Revision
8504-PD-002	
Scale	Drawn
1:100@A1	DMW
	Check
	PH

Nepiclar House, London Road,
Wrotham Heath, Kent, TN15 7RS
phone: 01732 753333
fax: 01732 753334
info@offsetarchitects.co.uk
www.offsetarchitects.co.uk

