




proposed rear elevation  
scale 1:100



proposed front elevation  
scale 1:100



proposed side elevation 1  
scale 1:100

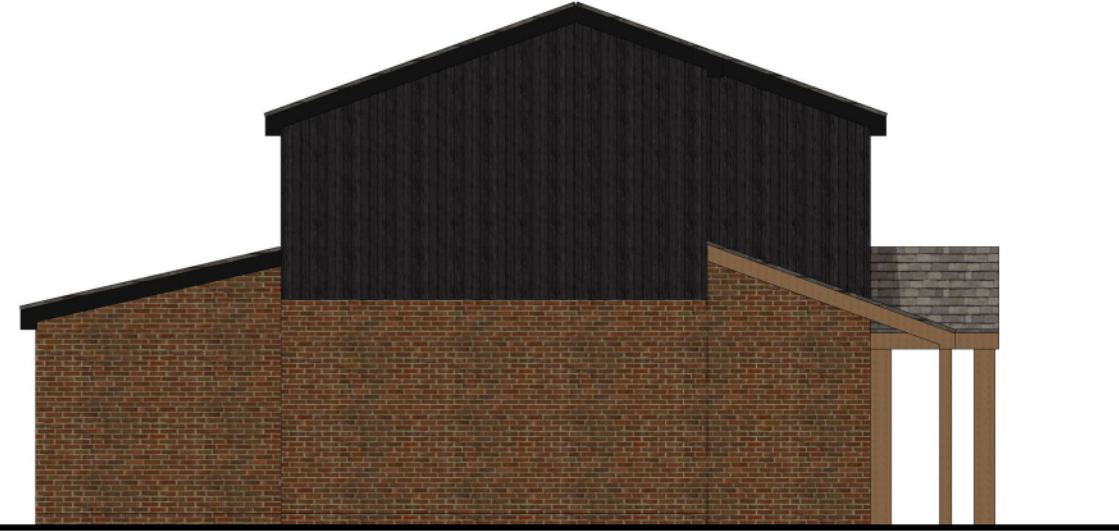

proposed side elevation 2  
scale 1:100

<p>Revision: A - annotation amendment</p>
---

Contractor to check all measurements on site prior to the commencement of work and notify TD Design of any discrepancies. All setting out to be approved by TD Design prior to fabrication. TD Design retain the copyright ownership of the drawings which must not be copied without written consent.



Drawing: Proposed Elevations  
Number: PL007a  
Scale: 1:100 @ A3

Site: 6 Falconer Avenue, Old Newton. IP14 4JP

