





existing front elevation
scale 1:100



existing rear elevation
scale 1:100

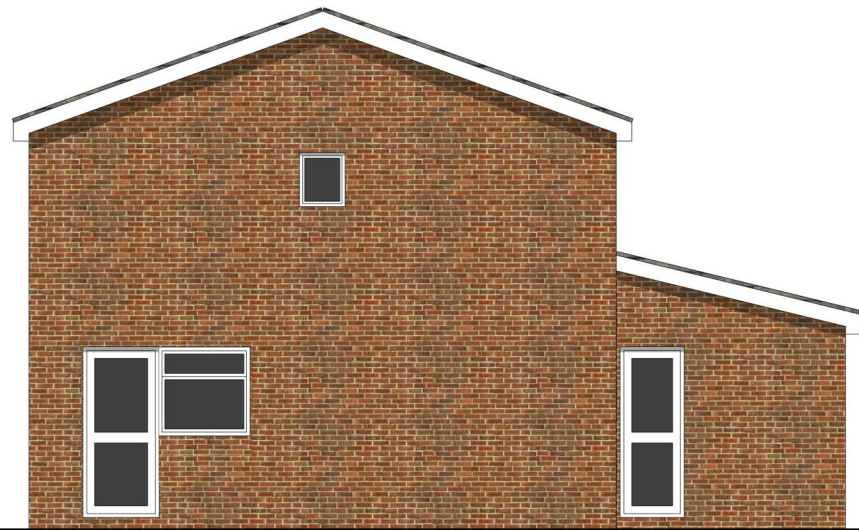

existing side elevation 1
scale 1:100

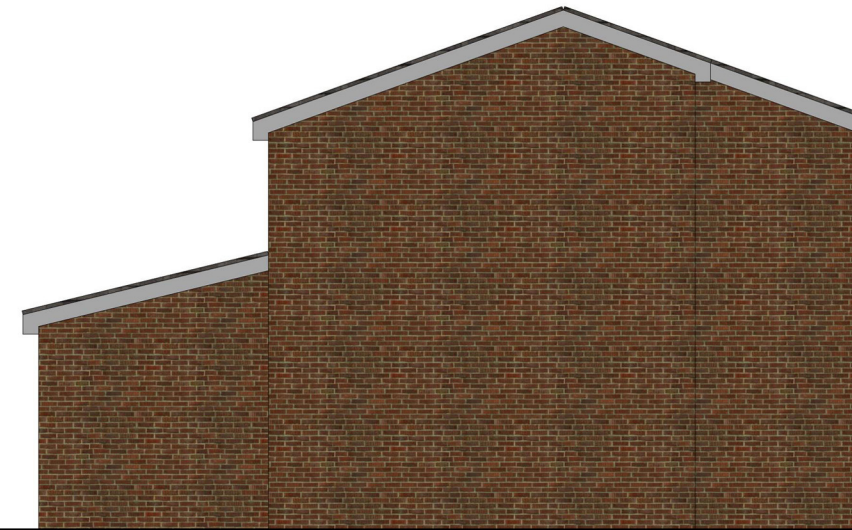

existing side elevation 2
scale 1:100

Revision:

| |
|--|
| |
|--|

Contractor to check all measurements on site prior to the commencement of work and notify TD Design of any discrepancies. All setting out to be approved by TD Design prior to fabrication. TD Design retain the copyright ownership of the drawings which must not be copied without written consent.



Drawing: Existing Elevations
Number: PL004
Scale: 1:100 @ A3

Site: 6 Falconer Avenue, Old Newton. IP14 4JP

