




FRONT ELEVATION



REAR ELEVATION

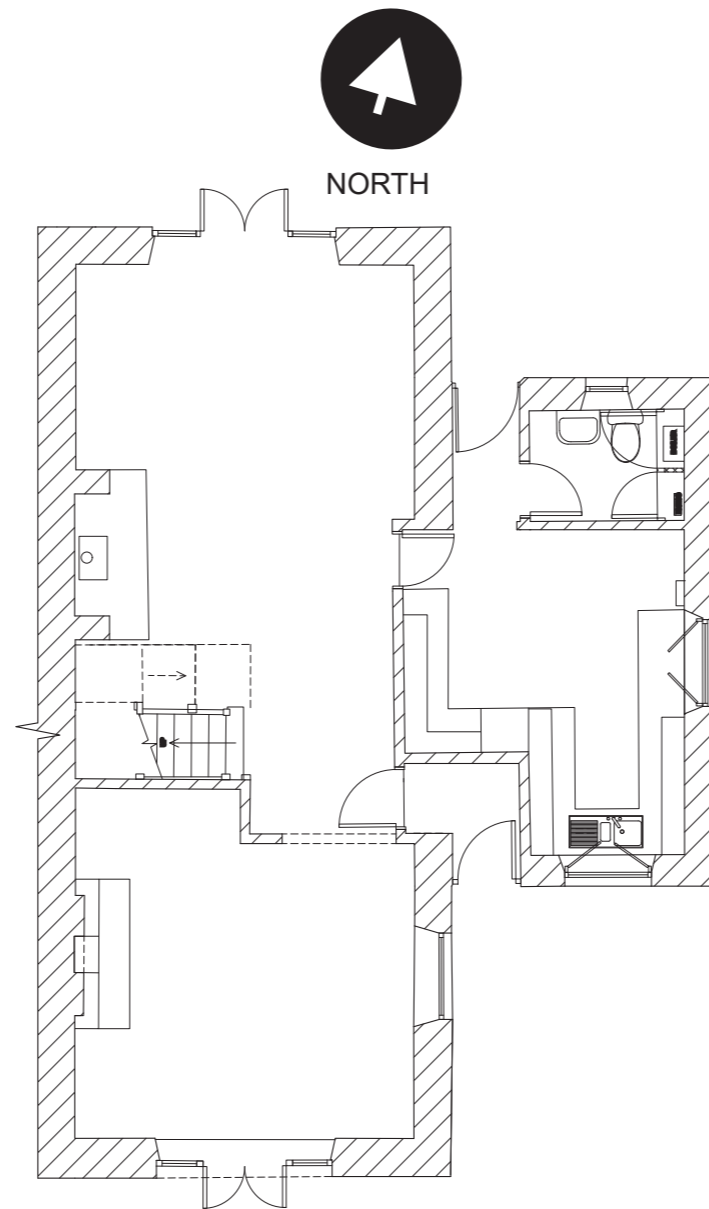

GROUND FLOOR PLAN

