


EXISTING GROUND FLOOR PLAN

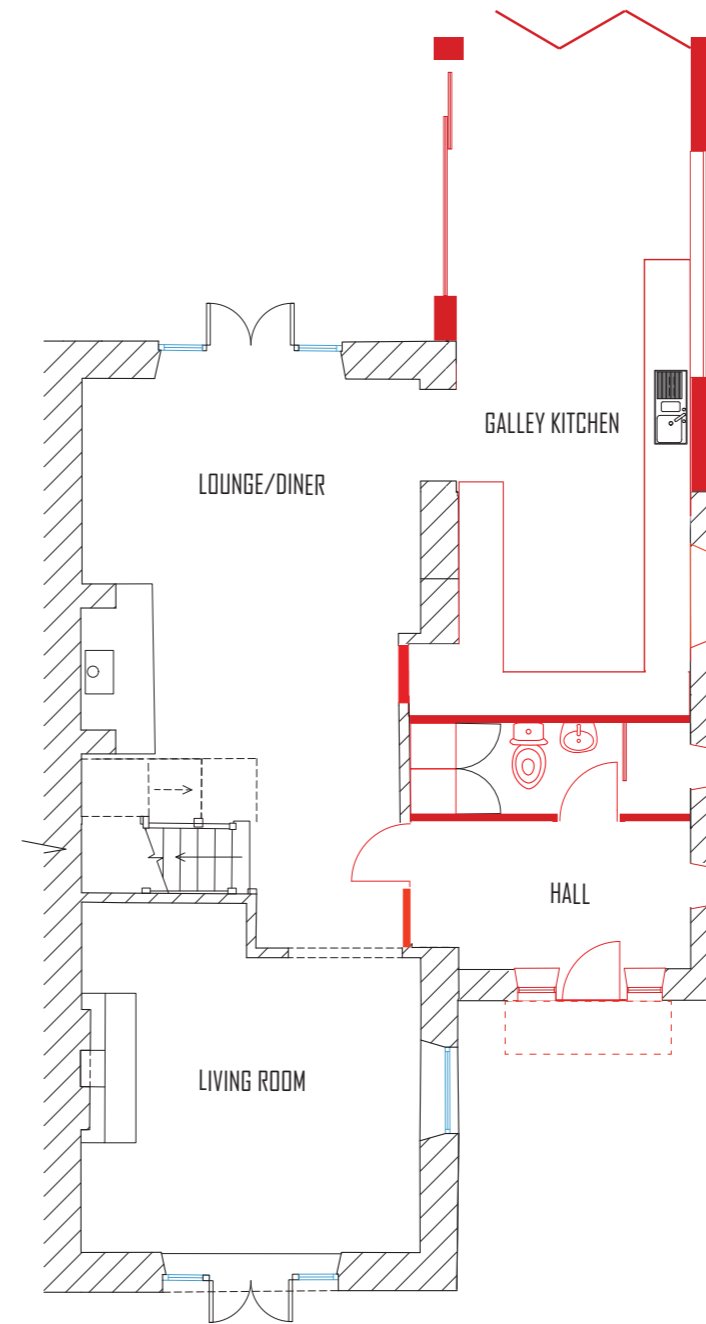

PROPOSED GROUND FLOOR PLAN

PROPOSED PLANS

AMY PRIOR

MRS C HARVEY

SCALE 1:100

SHEET SIZE: A3

MAY 2023

02



NORTH