


Section AA
1 : 50 @A1 1:100 @A3

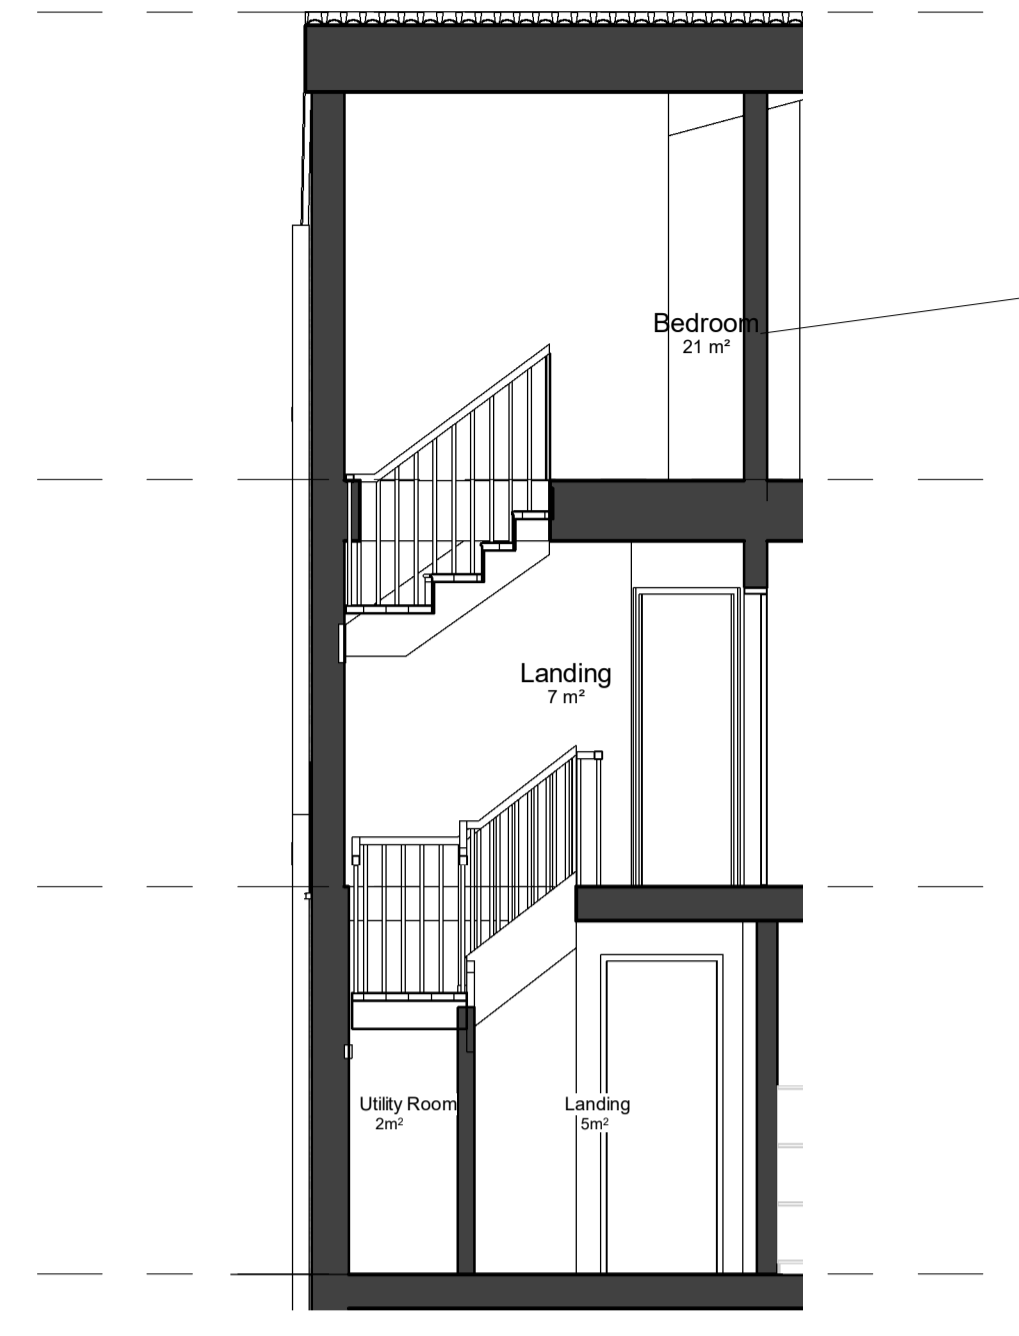


Section CC
1 : 50 @A1 1:100 @A3



Section BB
1 : 50 @A1 1:100 @A3

Rev	Date	Name	Description
B	10.07	MA	Revised following LPA comments
A	29.03.22	GN	Change to the roof from flat to pitched




STUDIO YAQUB

6 Marsh Lane,
Easton-in-Gordano, Bristol,
North Somerset, BS20
0ND

Proposed Sections AA, BB
and CC

Project number	0210-03
Date	15.03.2023
Drawn by	GN
Checked by	UY
Scale	As indicated

P030	B
-------------	----------

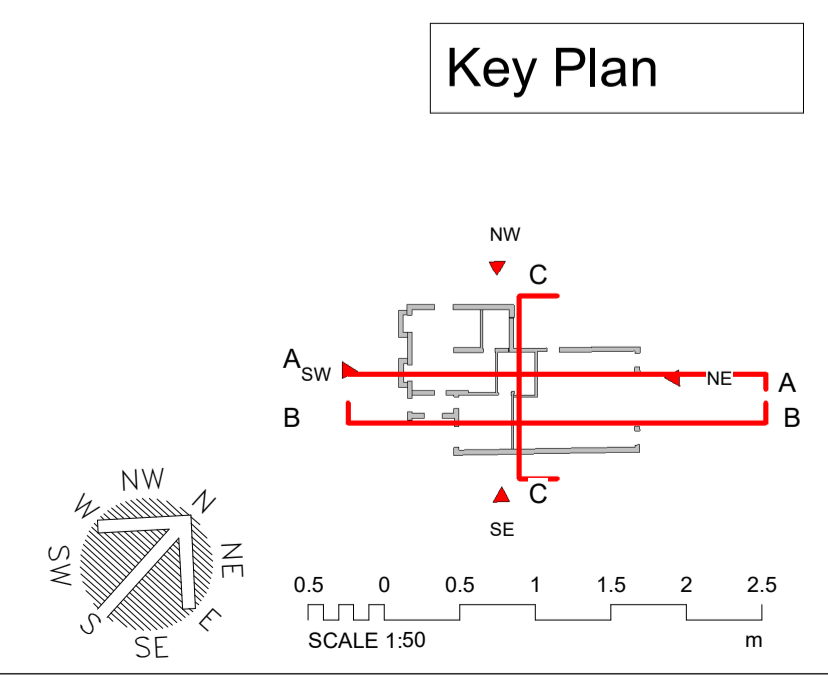

These drawings have been produced for planning purposes and should not be used for any other purpose. This drawing, the works and concepts depicted are copyright of Studio Yaqub Limited and may not be reproduced or made use of, either directly or indirectly without express written consent. Responsibility is not accepted for errors made by others scaling from this drawing. All discrepancies should be reported to Studio Yaqub Limited.