




FRONT ELEVATION




SIDE ELEVATION



REAR ELEVATION

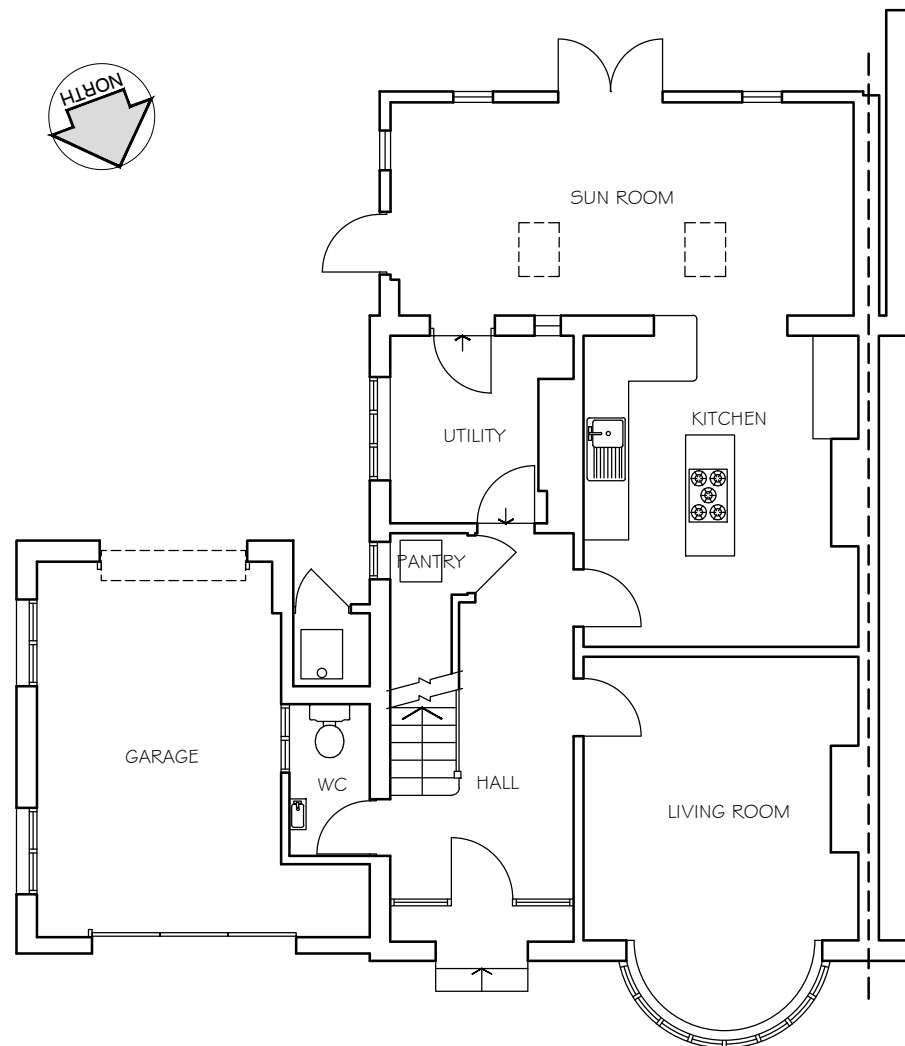

GROUND FLOOR PLAN

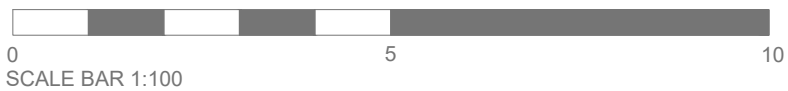

Rev.	Date	Description
The contractor shall check and verify all dimensions and levels and report any apparent discrepancies to the architect prior to commencing work.		
Project Status <b>Planning</b>		
(Preliminary / Planning / Building Regulations / Tender / Contract / Construction)		

<b>alun design consultancy ltd</b> Neville House, Station Road Wendens Ambo, Saffron Walden, Essex CB11 4LB T: 01799 540600 E: info@alundesign.com www.alundesign.com		<b>alun design consultancy</b> architectural design planning project management interior design	
Project <b>Greenacre</b> Brook Street Great Bardfield Essex			
Drawing Title <b>Existing Plan &amp; Elevations</b>			
Date Jun '23	Scale at A3 1:100	Drawn adc	Checked
Site Post Code CM7 4RH	Drawing No. C/5153/23/EX-01	Revision	