


WESTWELL, CO9 1PD, PLAN VIEW, PROPOSED

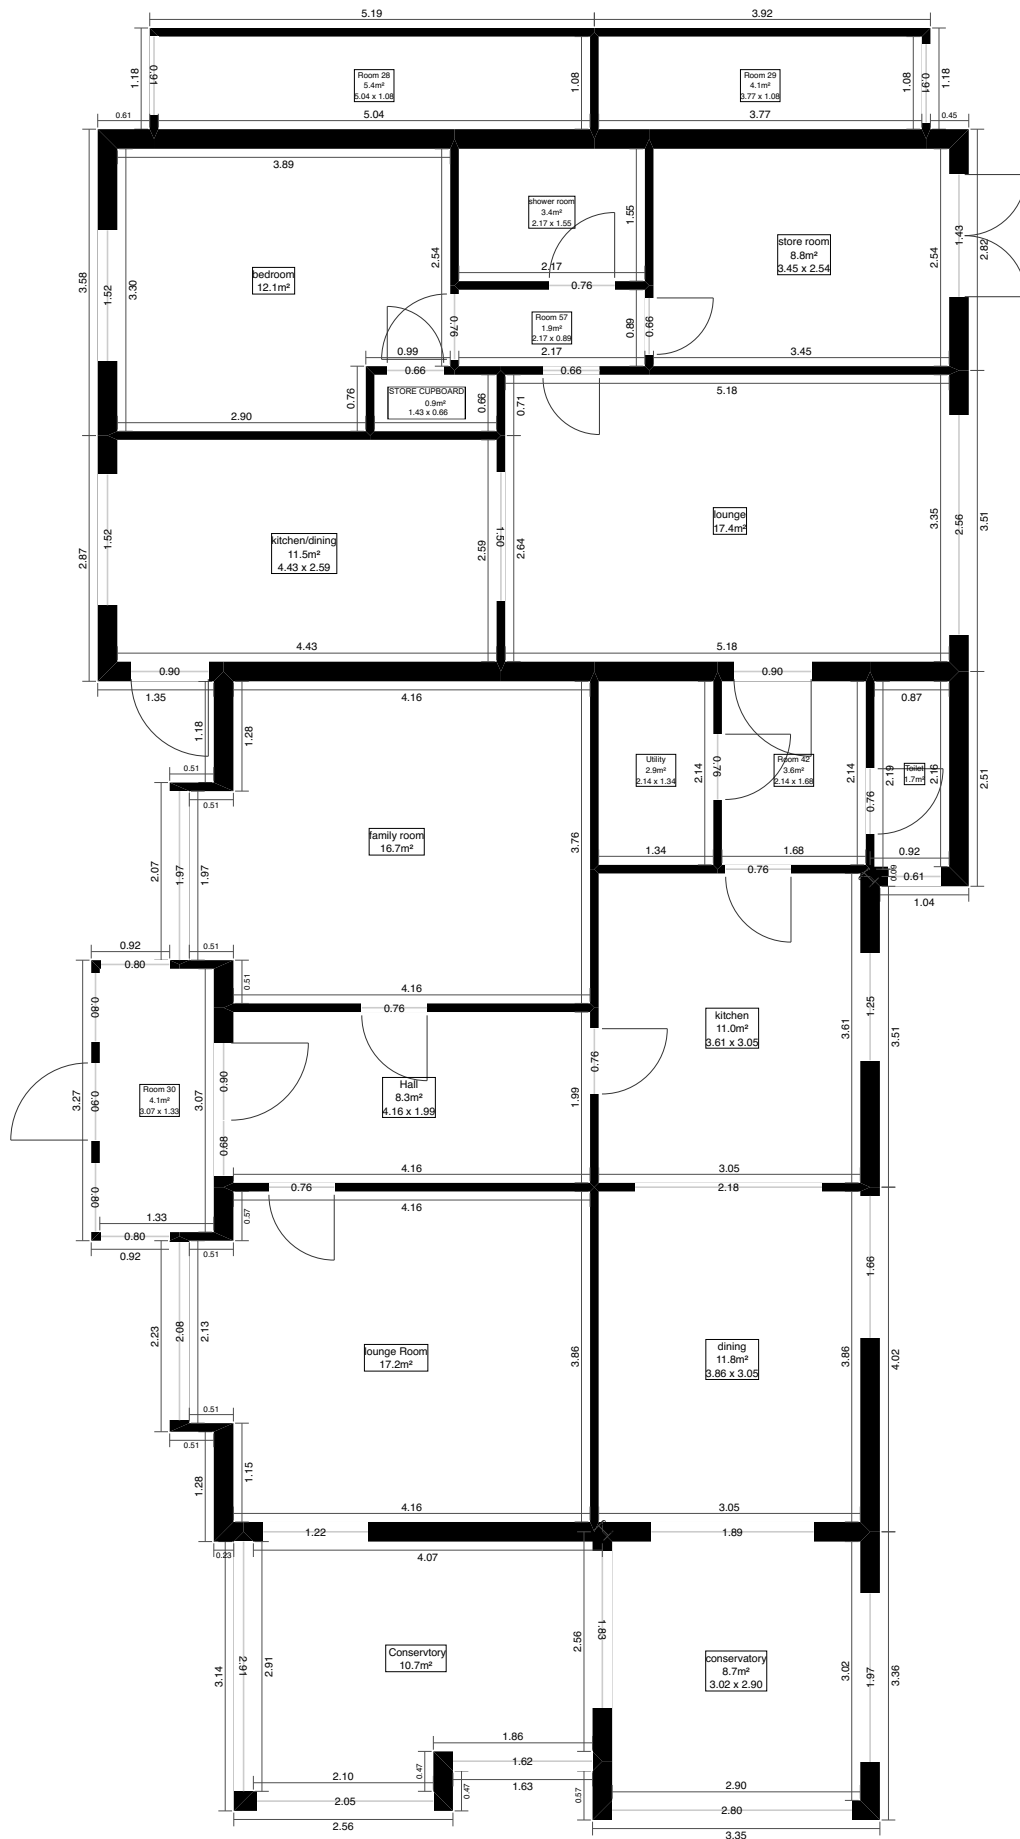

1.0 m