
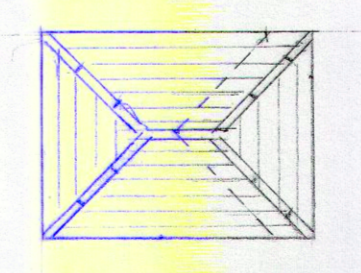


TREE SCHEDULE		
A	MATURE SKECH	600mm DIA
B	BROAD LEAF	400mm DIA
C	BROAD LEAF	250mm DIA
D	PIWE	250mm DIA
E	PIWE	550mm DIA
F	PIWE	300mm DIA
G	BROAD LEAF	500mm DIA
H	BROAD LEAF	200mm DIA
J	BROAD LEAF	250mm DIA
K	PIWE	400 DIA
L	PIWE	480 DIA
M	SILVER BIRCH	200 DIA

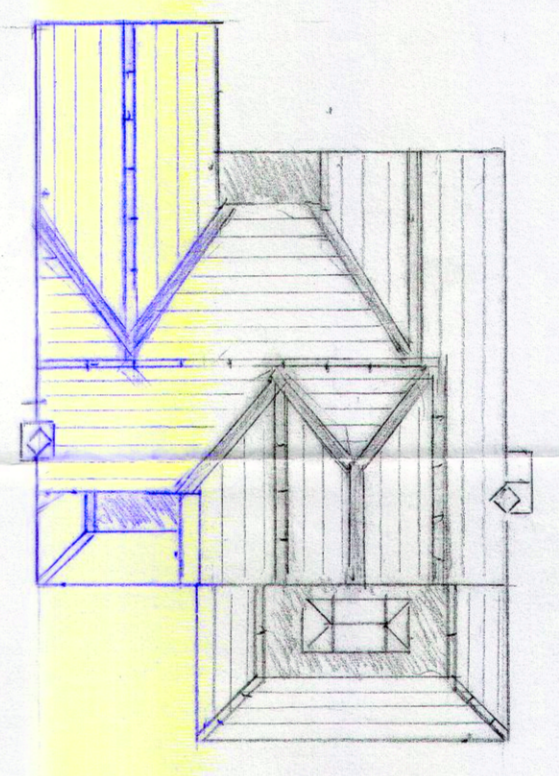

**LEGEND**  
BLOCK PLAN TO A SCALE OF 1:500  
ELEVATIONS AND FLOOR PLAN FOR PROPOSED EXTENSION TO GARAGE -  
PROPOSED ROOF PLAN OF MAIN HOUSE  
AND PROPOSED ROOF PLAN OF EXTENSION TO DETACHED GARAGE

MR STEPHEN COLE  
HURST MANOR - 1A NUT HATCH CLOSE  
CW SHOT - FARNHAM - SURREY  
GU10 5TN  
SHEET 2 OF 2