

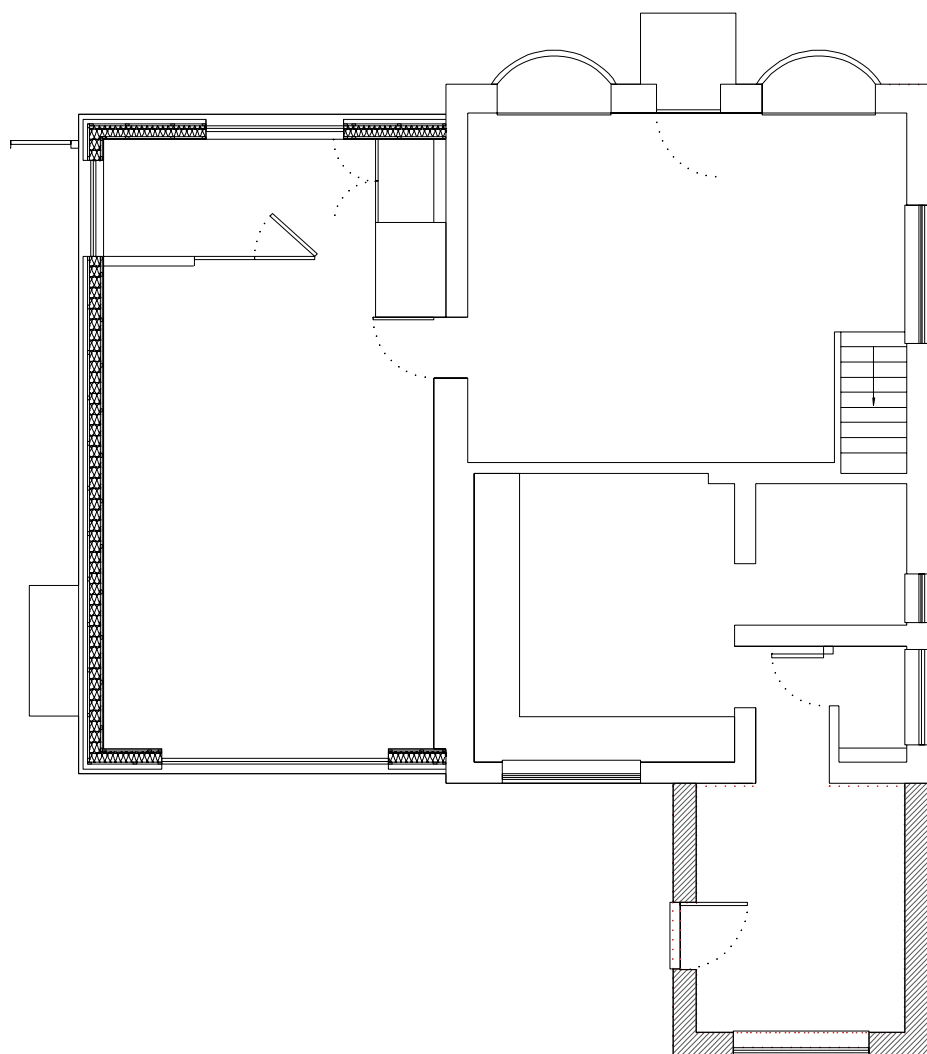


Existing Floor Plan 1:100

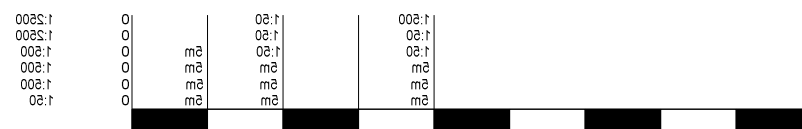

Proposed Floor Plan 1:100

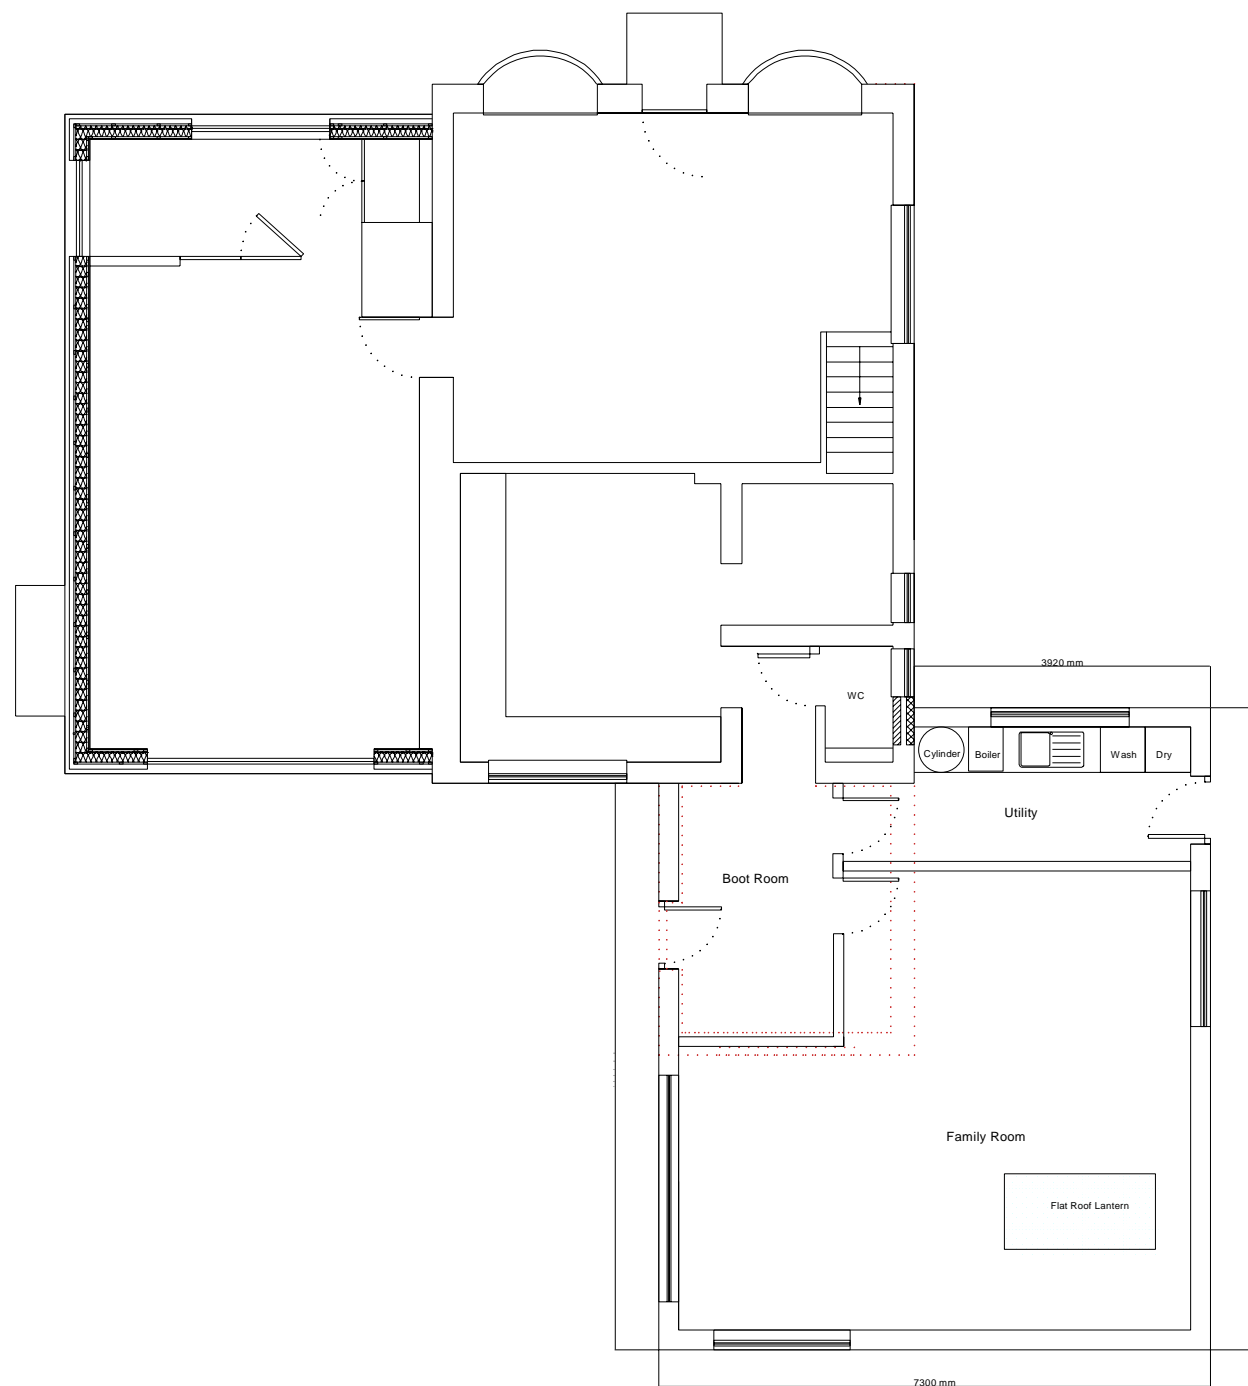

Client:
[REDACTED]
 The Old Granary
 Green End
 Hertfordshire
 SG12 0NX

Project:
 Demolition of single storey rear extension.
 Erection of single storey rear and side extension

 The Old Granary, Green End
 Herts, SG12 0NX

Drawing:
 Existing and Proposed Floorplan

Date:
 26 July 2023

 Scale:
 1:100

Drawing No:
 D117