




Complete protection against methane and carbon dioxide




METHANE PROTECTION


Typical Suspended Slab - Option A (GB-10)

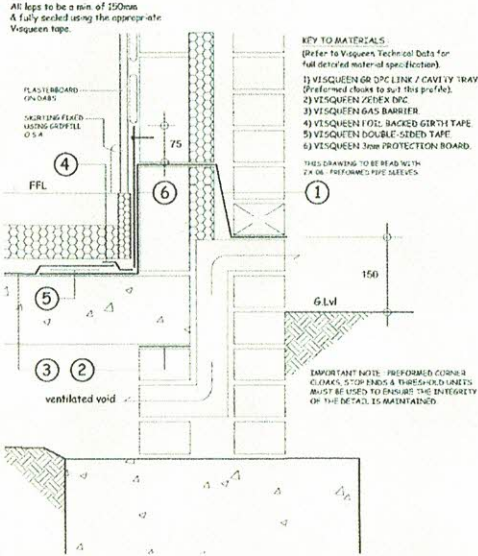


Typical Suspended Slab - Option B (GB-12)

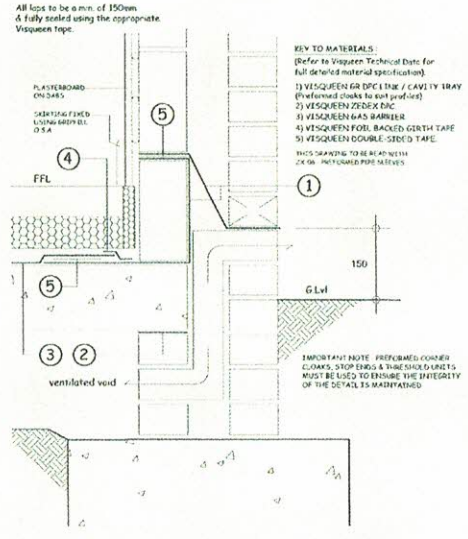

Typical Raft Foundation (VT-02)

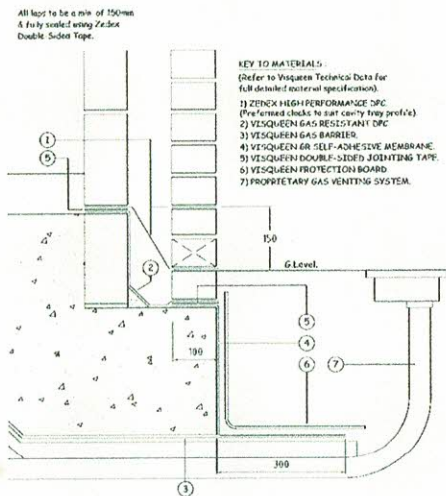

Party Wall - Robust Complaint (PW-01)

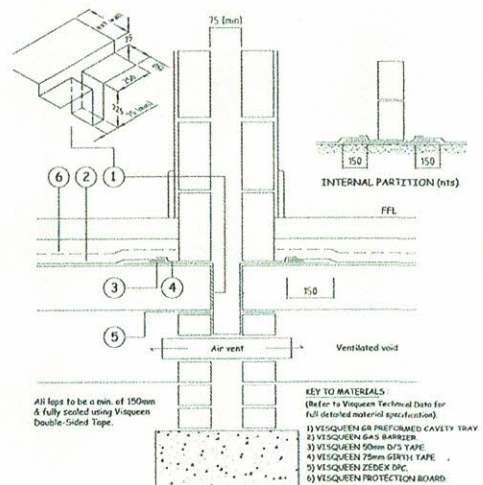

For more typical gas proofing details please visit visqueenbuilding.co.uk/gasbarrier