


This drawing and design are copyright

Do not scale from this drawing . Use only figured dimensions. Any discrepancies should be referred to the Architect immediately.

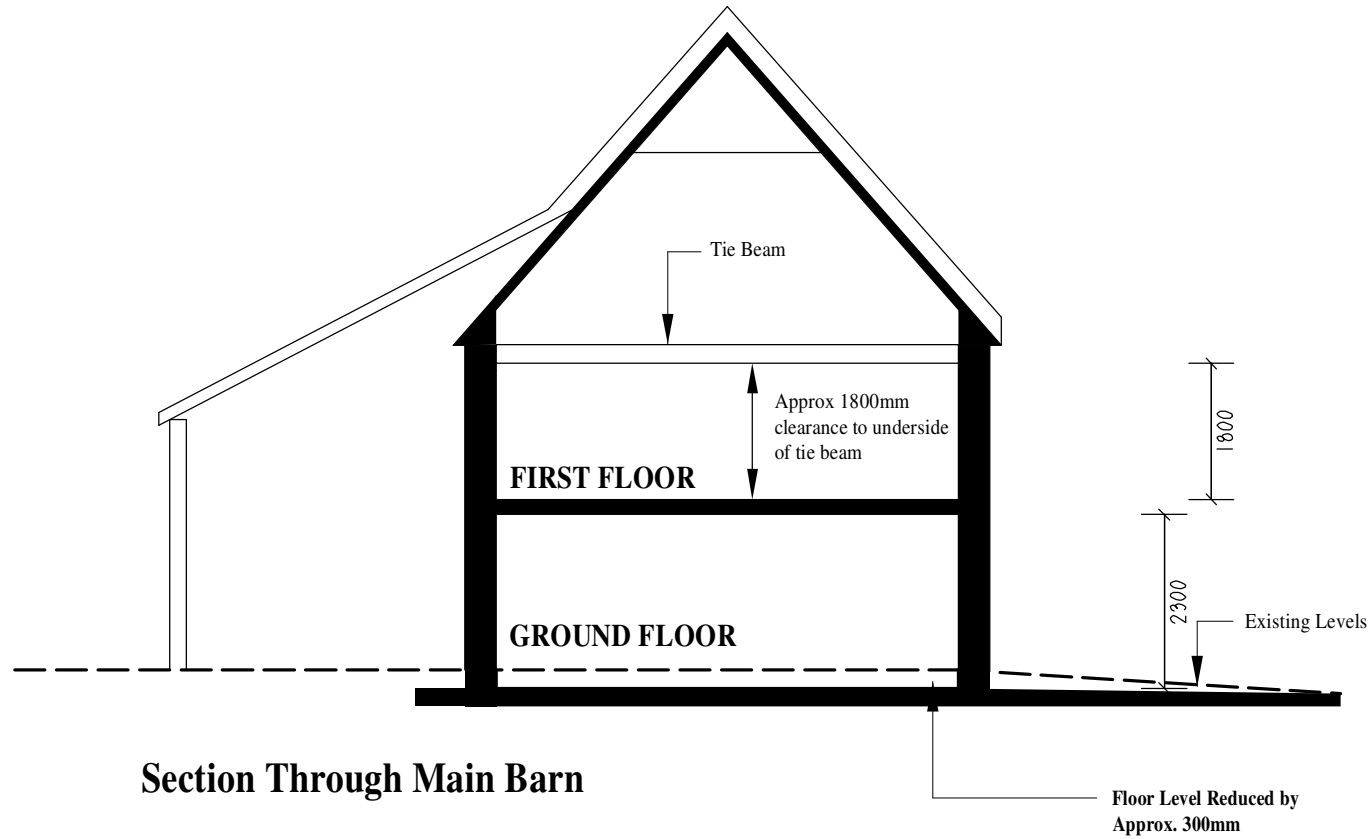

Section Through Main Barn

PROPOSED BARN CONVERSION
Hall Farm, Akenham, Ipswich.
 Scale 1:100
1416-04

Patrick Allen RIBA
 The Old Station
 Little Bealings, Woodbridge
 Suffolk IP13 6LT
 Tel: 01473 620660
 Fax: 01473 620627
 Mobile: 07850 911054
 Email: architects@patrickallenriba.f9.co.uk

