


Do not scale this drawing for other than Planning purposes


Note: Proposals based on preliminary survey. It is recommended that a full measured survey is carried out prior to detail design.

NOT for CONSTRUCTION

© Biddulph Architects Ltd

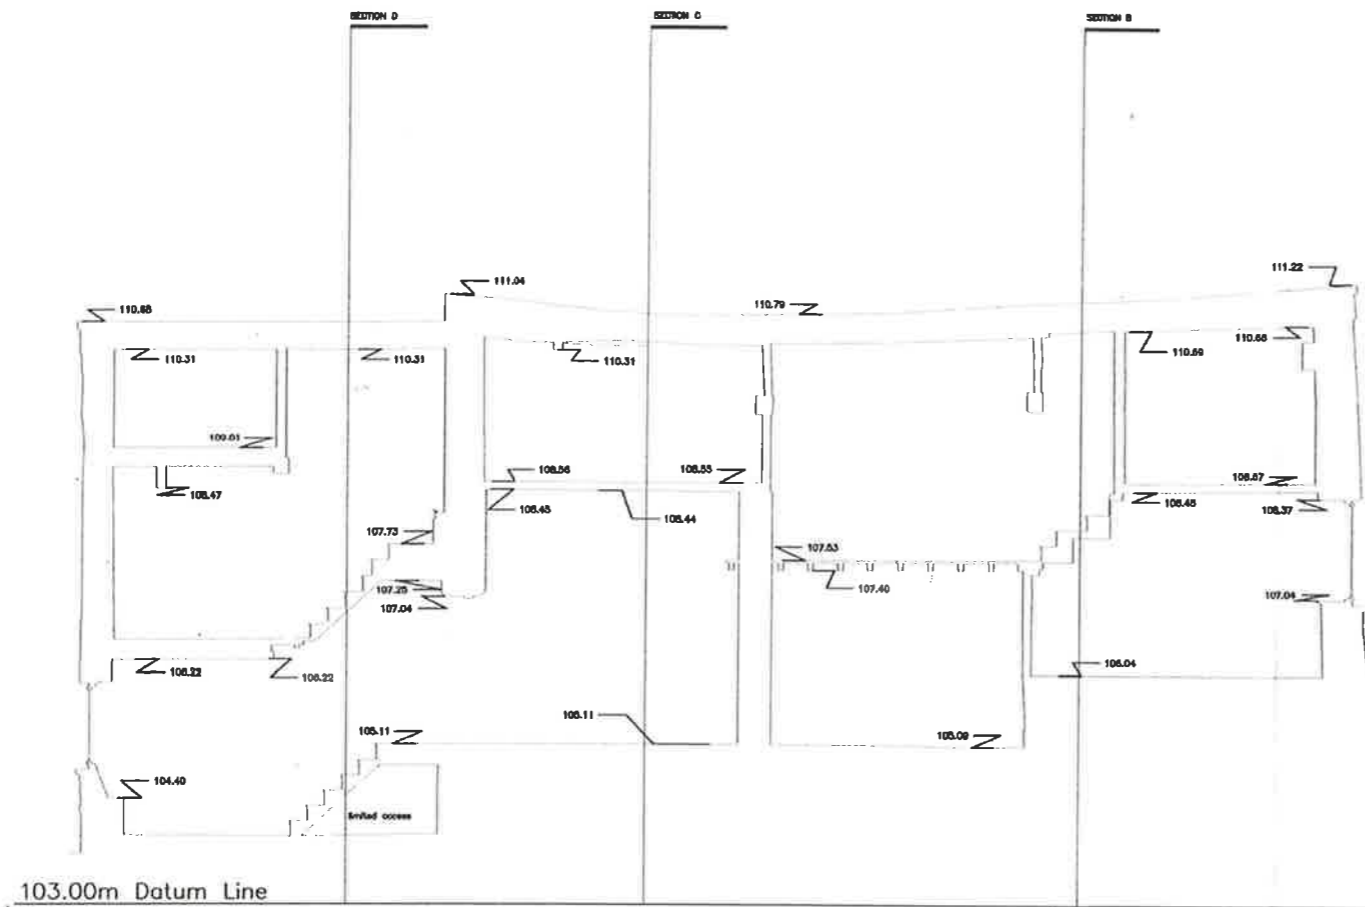


SECTION A

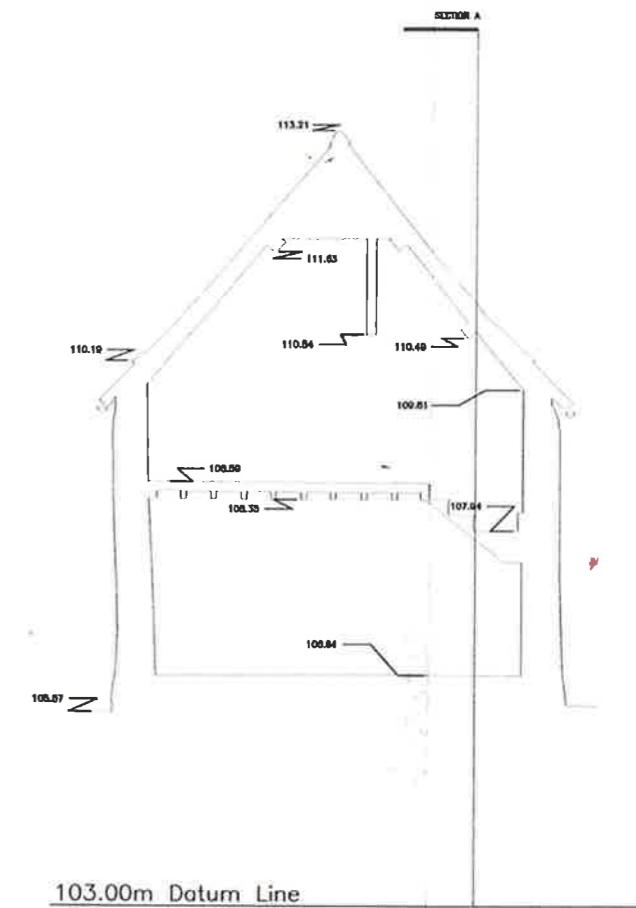

SECTION B

Existing sections

Proposed alterations  
Hayes Manor barn, Viney Hill, Glos GL15 4LY

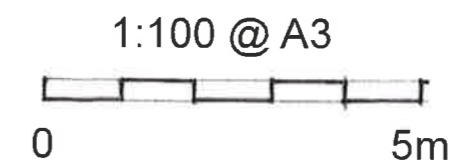

Dwg. No.  
HM/PL/09

BIDDULPH  
ARCHITECTS Ltd