





**NOTES**  
 Do not scale from this drawing. Only figured dimensions are to be taken from this drawing. Contractor must verify all dimensions on site before commencing any work or shop drawings. Report any discrepancies to the architect before commencing work. If this drawing exceeds the quantities taken in any way the architects are to be informed before the work is initiated.  
 Work within the Construction (Design & Management) Regulations 2015 is not to start until the Construction Health and Safety Information has been produced by the Principal Designer and a Principal Contractor has produced a Construction Phase Health and Safety Plan.  
 This drawing is copyright and must not be reproduced without consent of BSB Architecture  
 This drawing originates from the CAD file:  
 S:\2022\22810\_Replacement Roofs, New Earswick\010\_BSB Drawings\1020\_Current Issue\1025\_Appraisal\22810\_BSB\_00\_XX\_M2\_A\_0020-0035.dwg


**REVISIONS**

Rev	Description	Dwn	Date	Chk	Date
P1	First Issue		jnh 13-06-23	jpm	13-06-23

**SCHEDULE OF PROPERTIES**

14	Sycamore Place
15	Sycamore Place
16	Sycamore Place
17	Sycamore Place
18	Sycamore Place

 Grade 2 listed properties on or adjacent to application site - tenant occupied  
 Grade 2 listed properties on or adjacent to application site - owner occupied

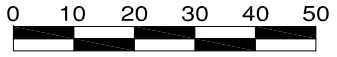

**BSB Architecture**

The Deep Business Centre  
 Tower Street  
 Kingston upon Hull - HU1 4BG  
 Tel : 01482 329 276 Fax: 01482 213 602  
 Email: Info.bsarchitecture@gmail.com



CLIENT  
**Joseph Rowntree Housing Trust**

PROJECT  
**Replacement Roof Programme  
 New Earswick, York**

DRAWING TITLE  
**Location Plan  
 LBC Application 1 of 7  
 Sycamore Place**

Drawing Status For Information_S2	Scale 1:1250	Sheet Size A4
	Drawn pm	Date 30/01/23
	Checked jnh	Date 30/01/23
Drawing No. 22810-BSB-00-XX-DR-A-0021		Revision P1

