





NOTES
 Do not scale from this drawing. Only figured dimensions are to be taken from this drawing. Contractor must verify all dimensions on site before commencing any work or shop drawings. Report any discrepancies to the architect before commencing work. If this drawing exceeds the quantities taken in any way the architects are to be informed before the work is initiated.
 Work within the Construction (Design & Management) Regulations 2015 is not to start until the Construction Health and Safety Information has been produced by the Principal Designer and a Principal Contractor has produced a Construction Phase Health and Safety Plan.
 This drawing is copyright and must not be reproduced without consent of BSB Architecture
 This drawing originates from the CAD file:
 S:\2022\22810_Replacement Roofs, New Earswick\010_BSB Drawings\1020_Current Issue\1025_Appraisal\22810_BSB_00_XX_M2_A_0020-0035.dwg


REVISIONS

Rev	Description	Dwn	Date	Chk	Date
P1	First Issue		jnh 13-06-23	jpm	13-06-23

SCHEDULE OF PROPERTIES

14	Sycamore Place
15	Sycamore Place
16	Sycamore Place
17	Sycamore Place
18	Sycamore Place

 Grade 2 listed properties on or adjacent to application site - tenant occupied
 Grade 2 listed properties on or adjacent to application site - owner occupied

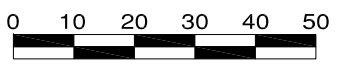

BSB Architecture

The Deep Business Centre
 Tower Street
 Kingston upon Hull - HU1 4BG
 Tel : 01482 329 276
 Fax: 01482 213 602
 Email: Info.bsarchitecture@gmail.com



CLIENT
Joseph Rowntree Housing Trust

PROJECT
**Replacement Roof Programme
 New Earswick, York**

DRAWING TITLE
**Location Plan
 LBC Application 1 of 7
 Sycamore Place**

Drawing Status For Information_S2	Scale 1:1250	Sheet Size A4
	Drawn pm	Date 30/01/23
	Checked jnh	Date 30/01/23



Drawing No.
22810-BSB-00-XX-DR-A-0021

Revision
P1