



Loft

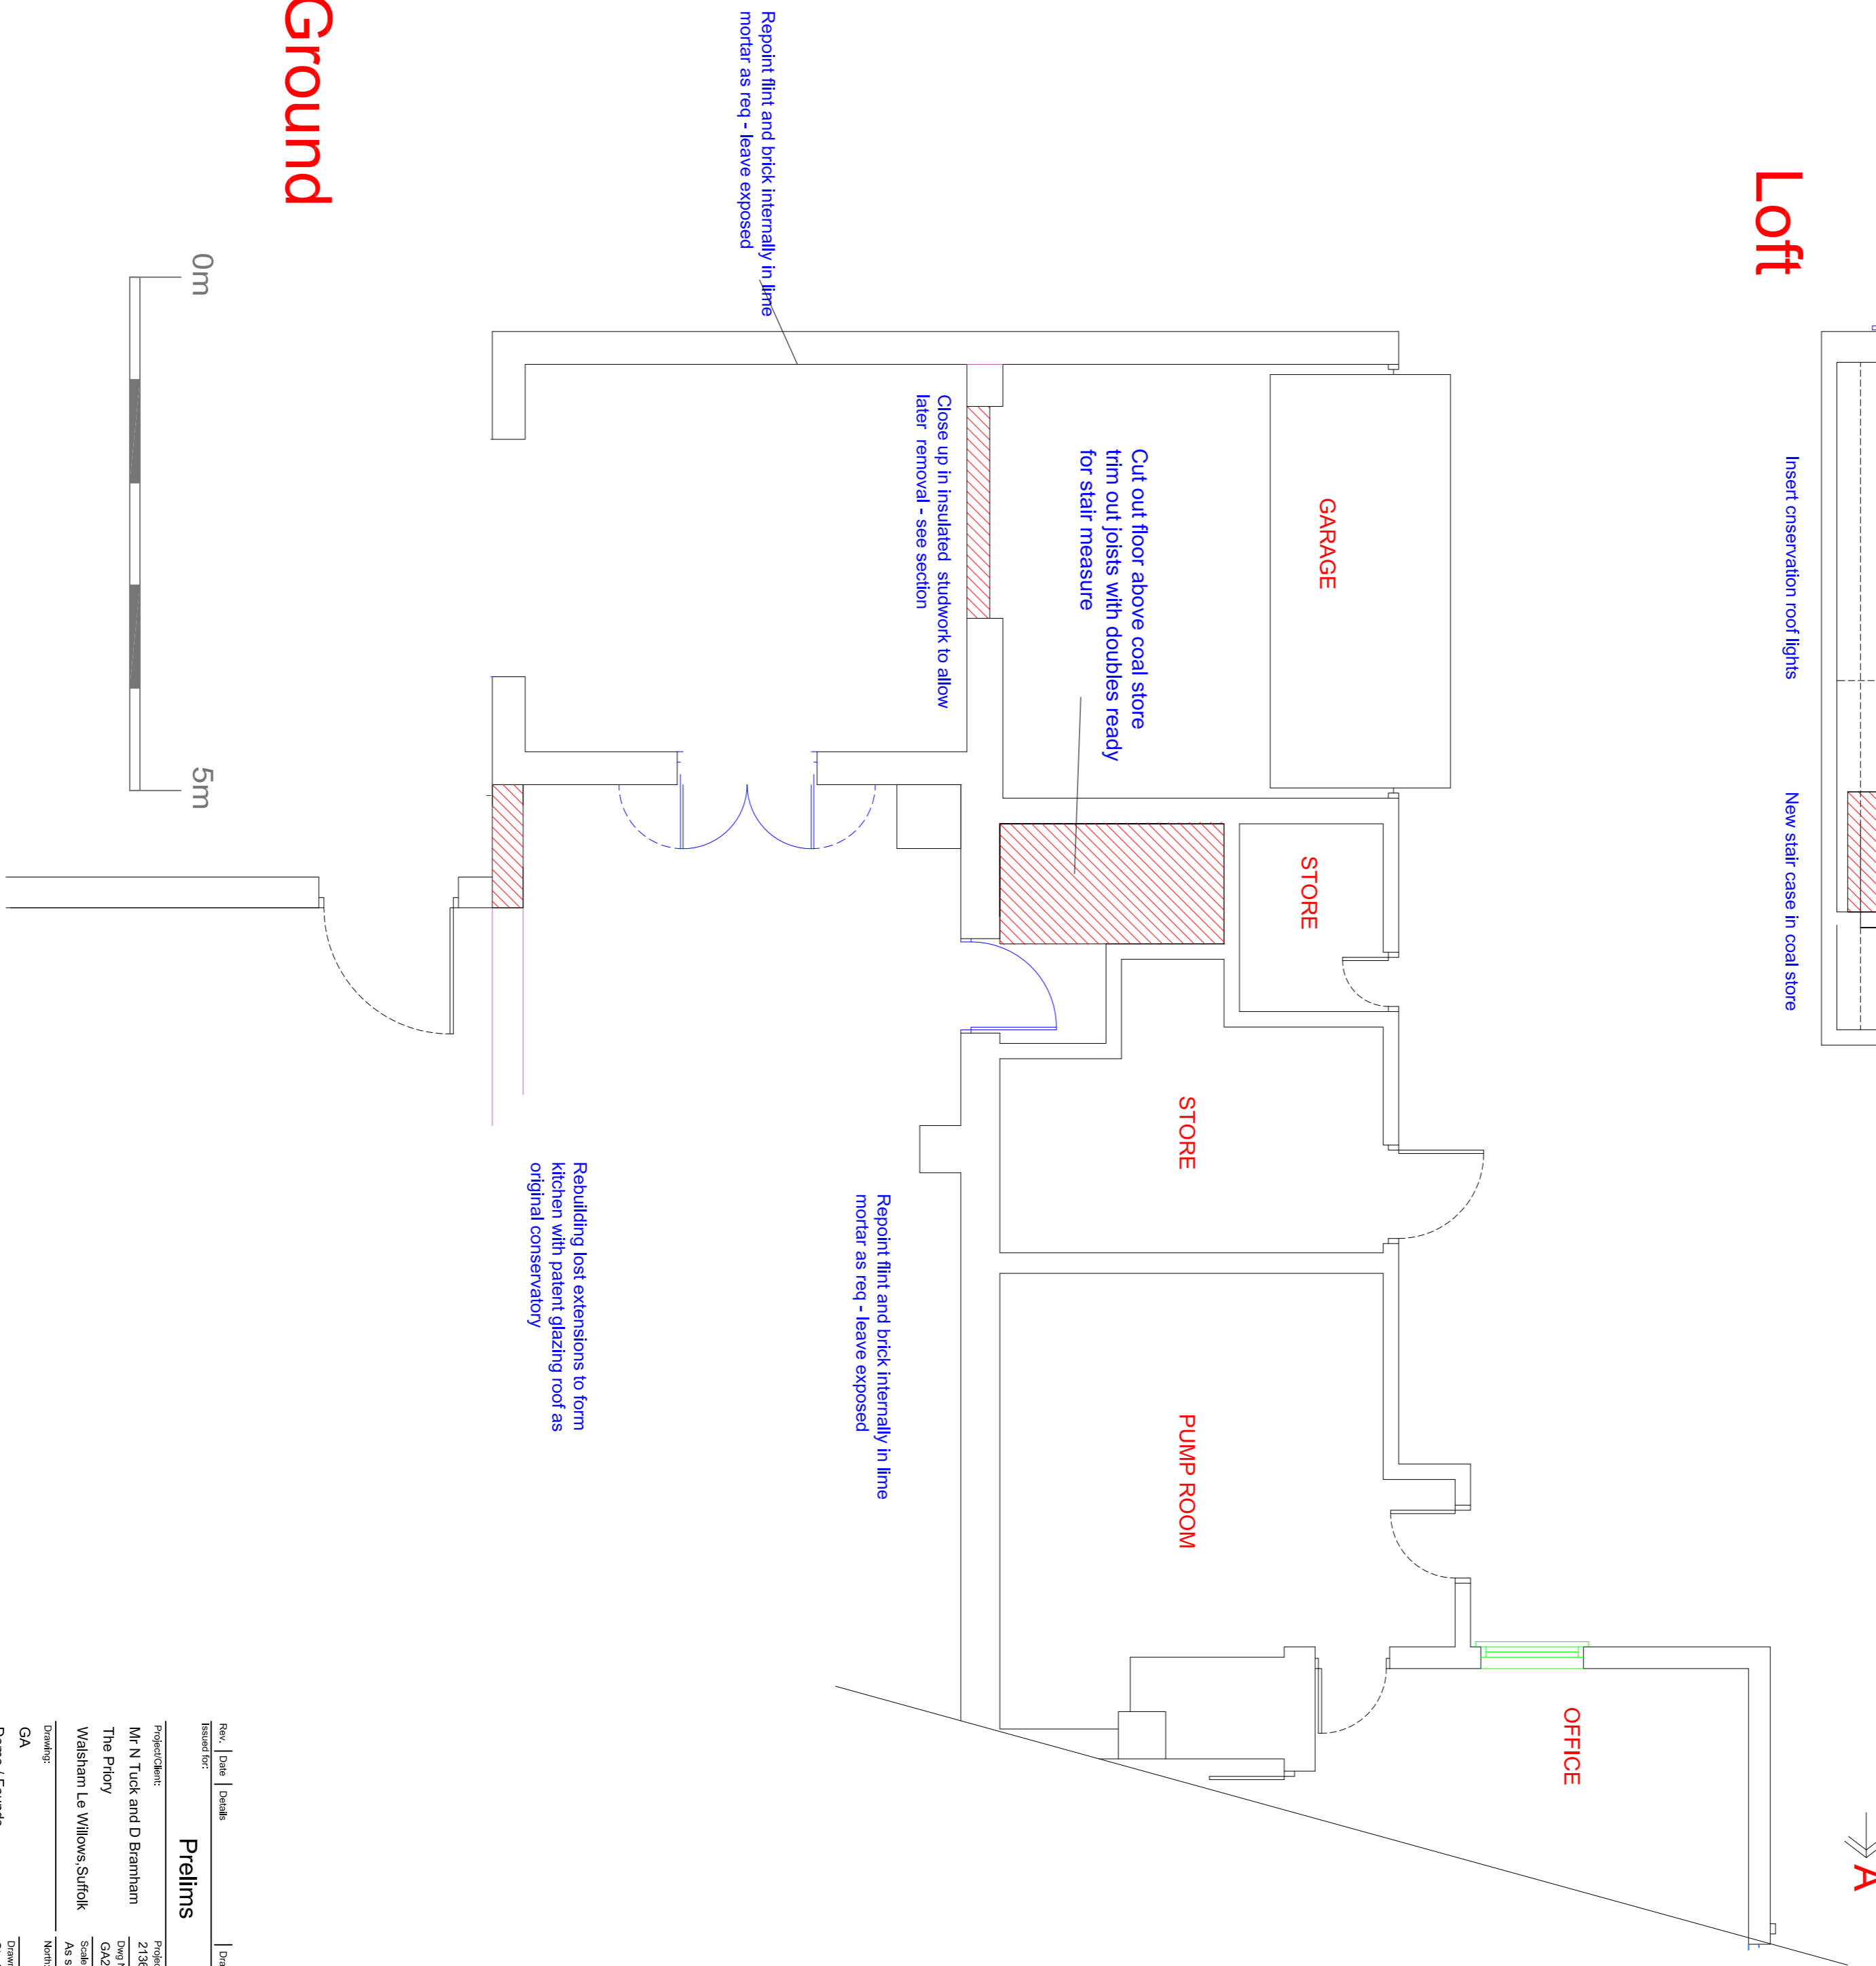


Ground


East

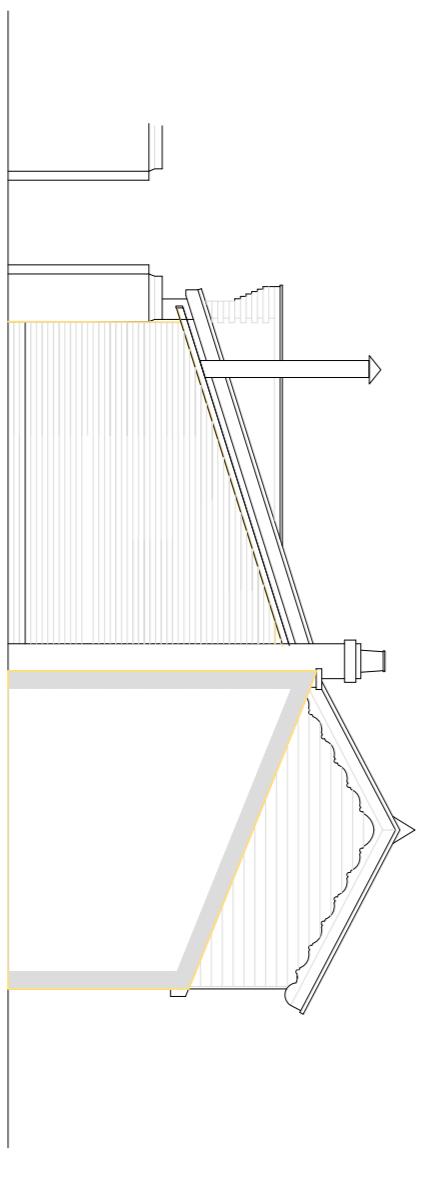


South

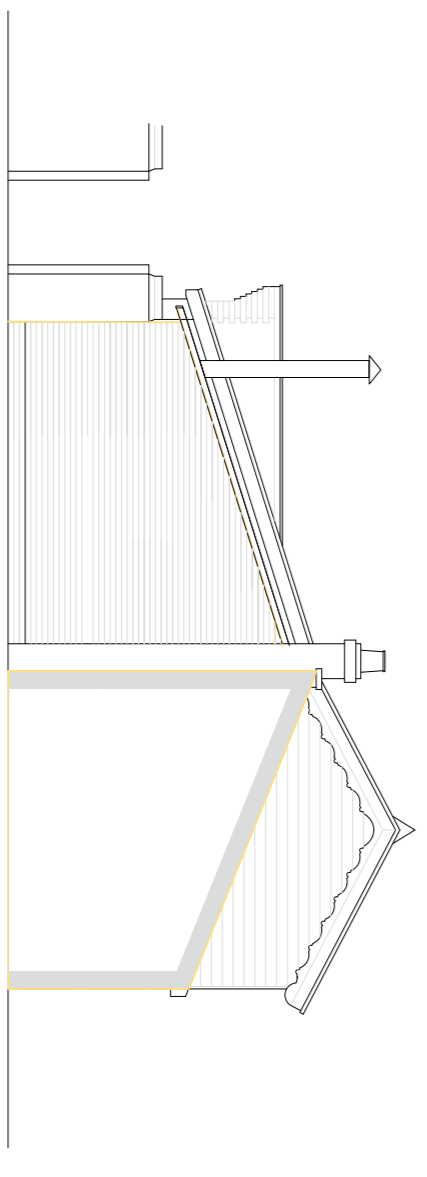

North

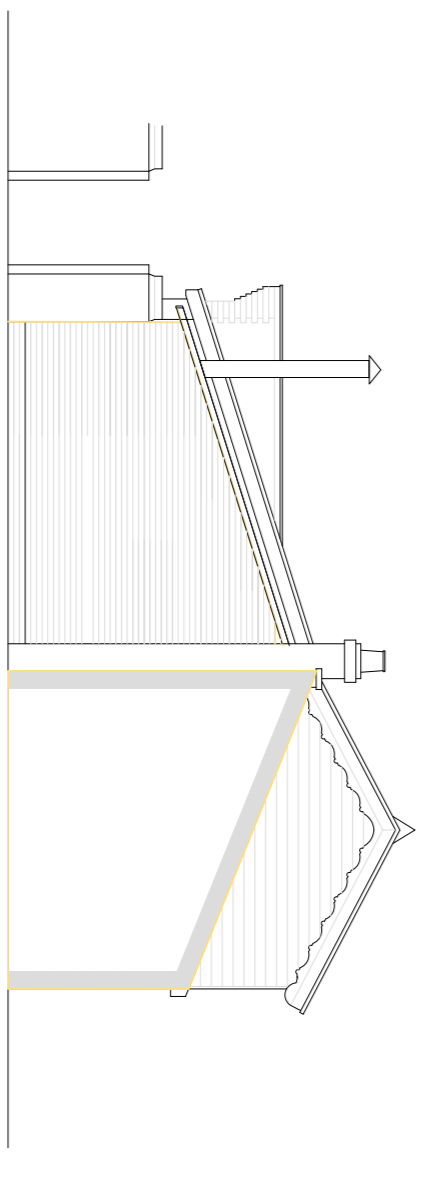

West

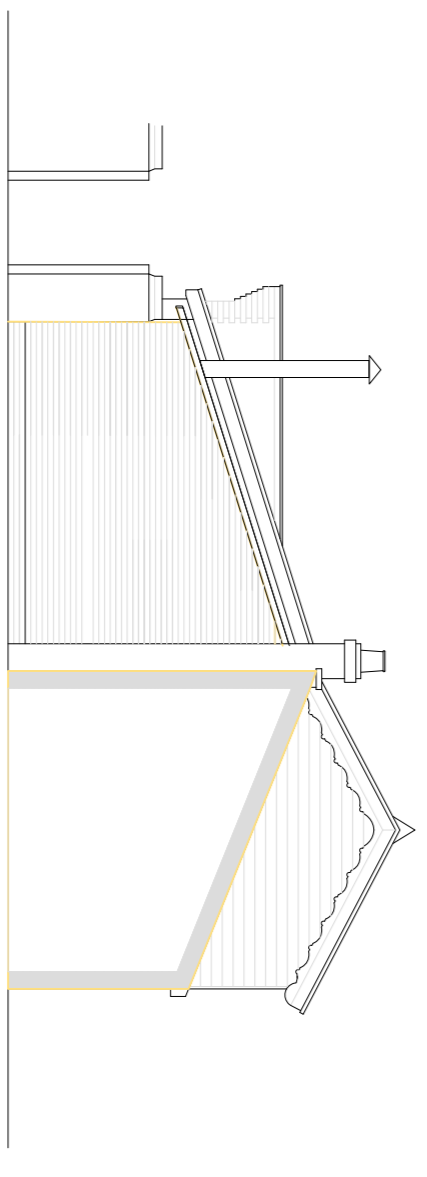

Rev:	Date:	Issued:	Drawn:	Checked:
Prelims				
Project Name:	Mr N Tuck and D Barnham			
Client:	The Priory			
Location:	Walsham Le Willows, Suffolk			
Scale:	As shown			



