



APPROVED ELEVATION: APP NO 3/20/2549/FUL




APPROVED ELEVATION APP NO 3/22/1166/FUL

26300

NOTE: PROPOSED ROAD SIDE FRONTAGE IS 26.3M VERSUS 31.8M FOR PREVIOUSLY APPROVE DESIGN

SCALE BAR: 1:100 @A3

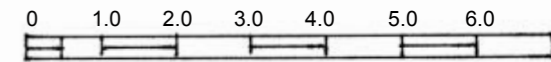

REVISION A

- 1: DATUM LINE REVISED TO ROAD LEVEL AND PAVED LEVEL ON SITE DUE TO RECENTLY COMMISSIONED TOPOGRAPHICAL SURVEY
- 2: PROPOSED REDGE HEIGHTS DO NOT CHANGE; RELATIVE TO DATUM BOTH PROPOSED AND PREVIOUSLY APPROVED DESIGNS HAVE 8400 M HEIGHT BY REDUCING THE NEW FORMATION LEVEL BY 200MM

HIGHFIELDS WHEMPSTEAD ROAD WHEMPSTEAD – WARE – SG12 0PG	ALP ARIKOGLU RIBA Chartered Architect	
PROPOSED REPLACEMENT DWELLING REVISED PLANNING SET	Kimpton Mill Codicote Hertfordshire SG4 8ST	Tel 07973 221 618 email alp@arikoglu.co.uk
COMPARATIVE ELEVATIONS OF PREVIOUSLY APPROVED AND PROPOSED BUILDINGS	JOB: 2022102 SCALE: 1:100 @ A3	1.13-A