




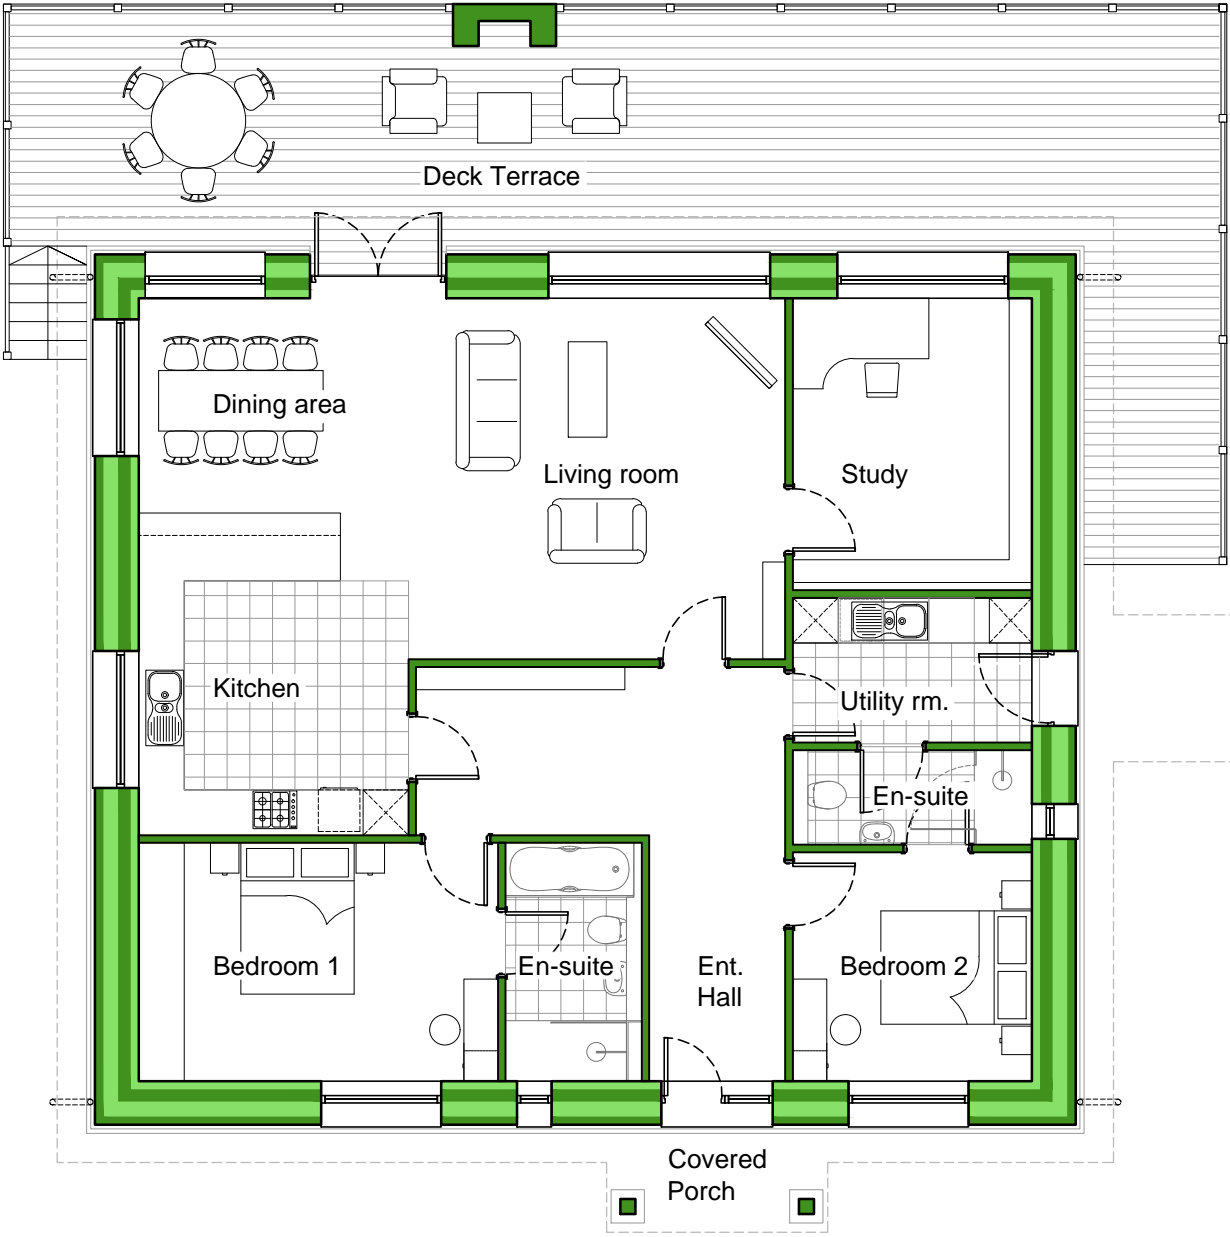
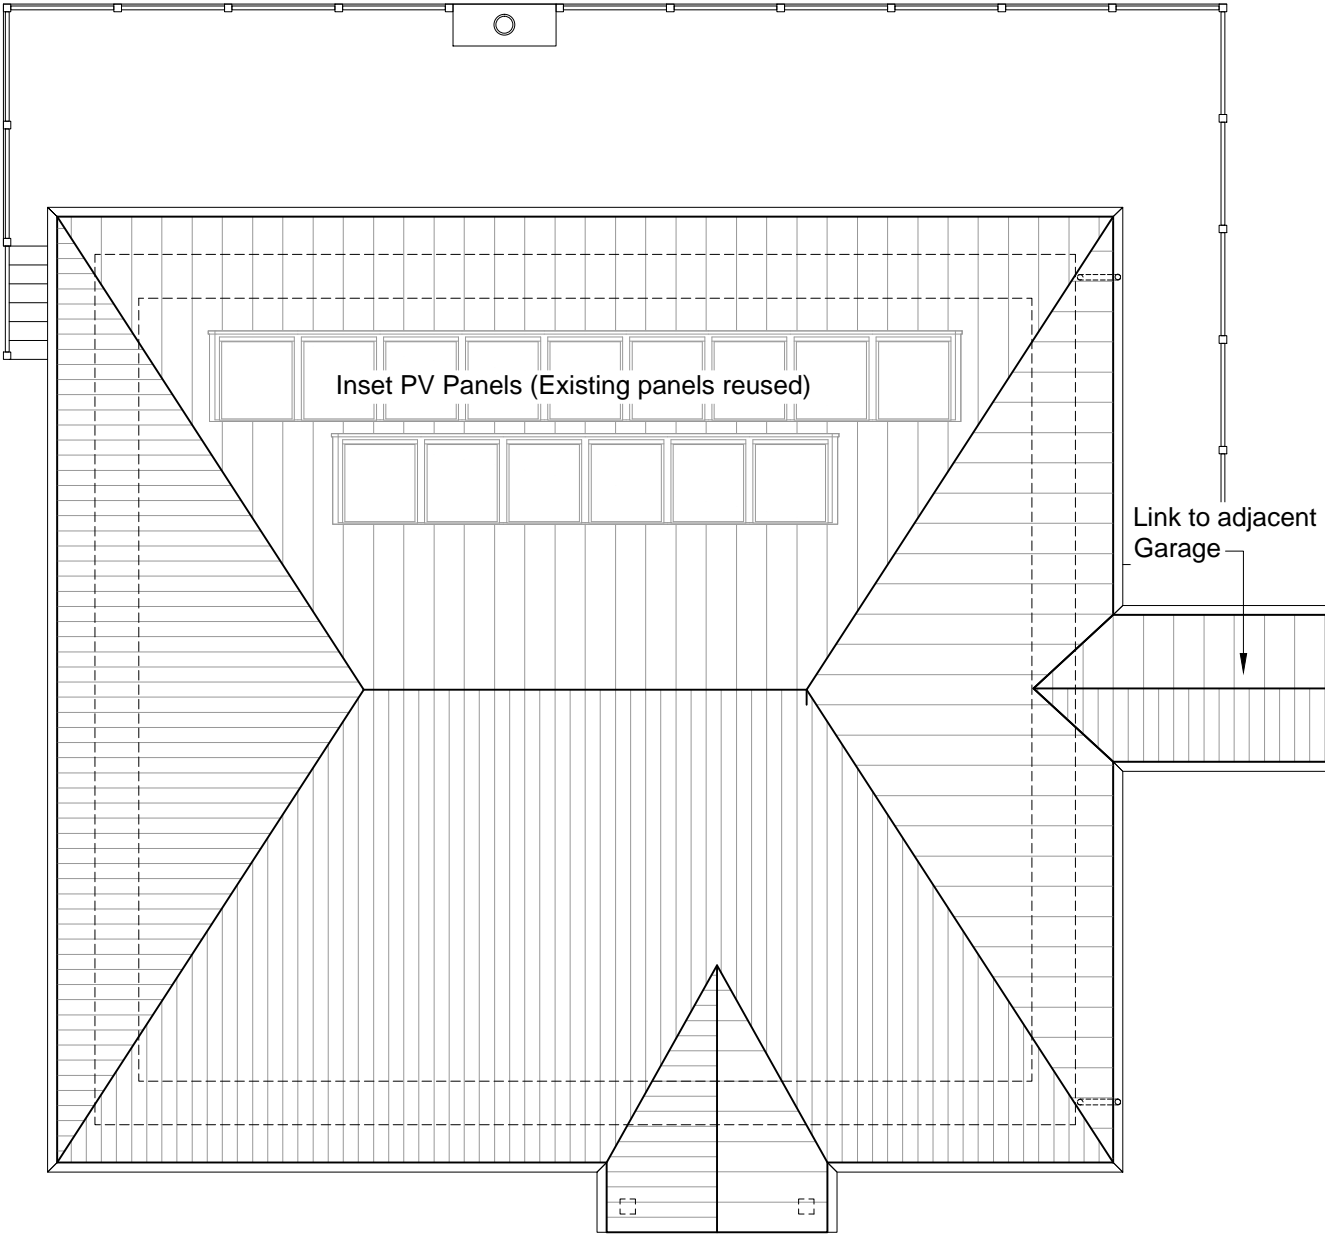




-  Existing walls
-  New walls
-  New insulation
-  To be removed
-  Low headroom




1 Proposed floor plan
1:100



2 Proposed roof plan
1:100

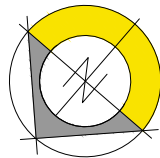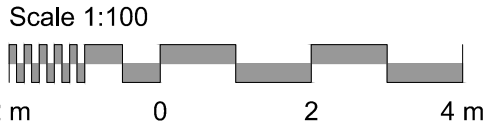

REV.	DATE	NOTES	BY	CHECKED	PROJECT	DRAWING TITLE		
-	-	First Issue	-	-	46 Pettitt's Lane Dry Drayton CB23 8BT	Proposed floor plan - House		
					CLIENT	JOB NO.	DWG. NO.	STATUS
					Mr David Alexander	E 2402	011	Planning
					DWG INFORMATION	SCALE	DWG. SIZE	REV.
					X:\Jobs\2402-46 Pettitt's Lane, Dry Drayton\4.0 Drawings\Drawing Sheets\E2402-011 Proposed floor plan-House.dwg	1: 100	A3	-
					Do not scale from this drawing. All dimensions to be checked on site, before work commences. Any discrepancies must be reported to the architect / contract administrator.			
					COPYRIGHT © This drawing is copyright and issued to you in confidence. It must not be copied, used or disclosed, in whole or in part, to third parties. It remains the property of eco design consultants			
					Read in conjunction with all relevant structural, mechanical and electrical engineers and landscaping			
					 3 Parklands, Great Linford Milton Keynes, MK14 5DZ T: 01908 886854 E: studio@ecodesignconsultants.co.uk W: www.ecodesignconsultants.co.uk			