




**NOTES** Copyright of Croft Architecture Limited. Drawings are not to be reproduced in whole or in part without the prior written permission of Croft Architecture Limited. Figured dimensions only are to be taken from this drawing. Contractors are responsible for checking dimensions relative to their work. Croft Architecture Limited are to be advised of any discrepancies.

**REVISIONS**

REV.	DESCRIPTION	DRAWN	CHKD.	DATE
1st	FIRST ISSUE	DC	SA	09/09/22

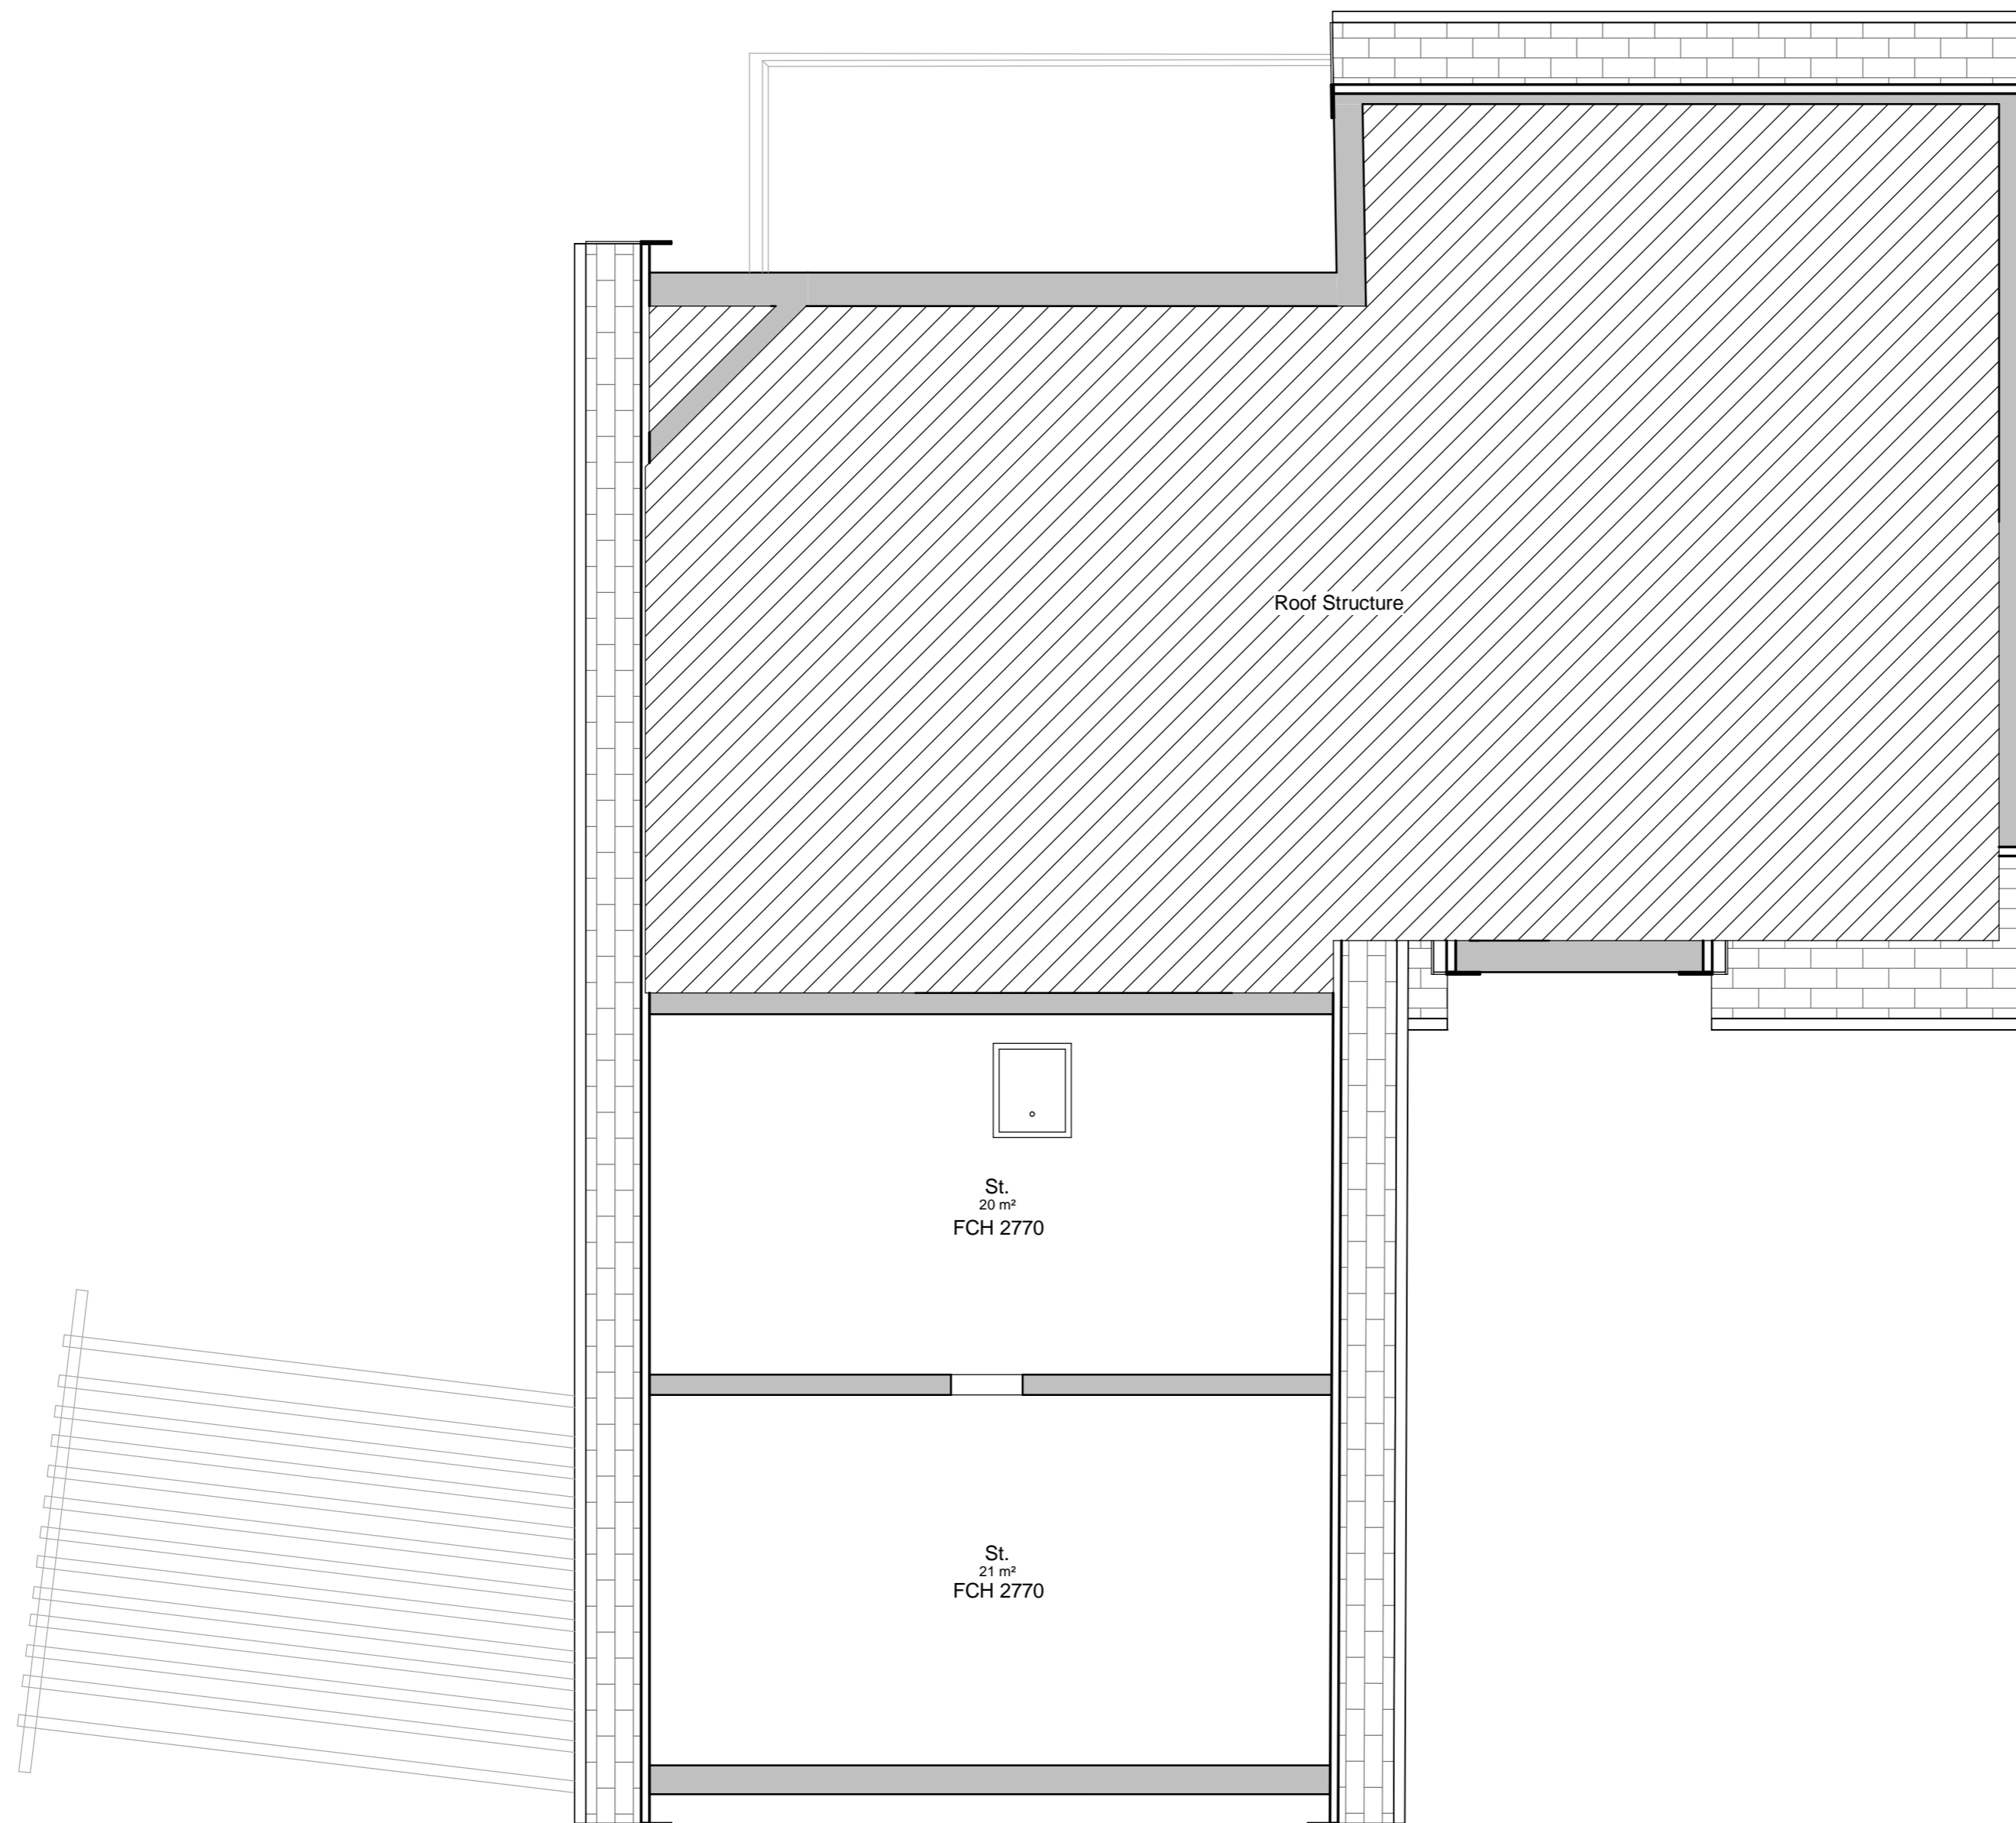

**Existing Loft Plan**  
1 : 50

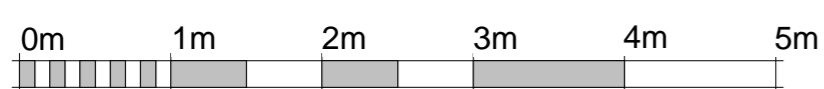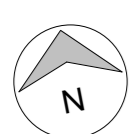

VISUAL SCALE 1:50 @ A1

**CROFT**

6-7 Pearl House, Anson Court,  
Staffordshire Technology Park,  
Stafford, ST18 0GB

croftarchitecture.com  
+44 (0)1785 268 542

**PROJECT**  
Extension and alterations  
for Mr Matthew Tittley  
at The Old Barn, Uttoxeter Road, Blithbury,  
Rugeley, Staffordshire WS15 3JG

**DRAWING TITLE**  
Existing Loft Plan

SCALE 1 : 50	SHEET SIZE A1	No. of SHEETS 1	SHEET No. 1	CAD FILE
-----------------	------------------	--------------------	----------------	----------

DRAWING NUMBER <b>2698 - 103</b>	REV
-------------------------------------	-----