


Internal Elevation A

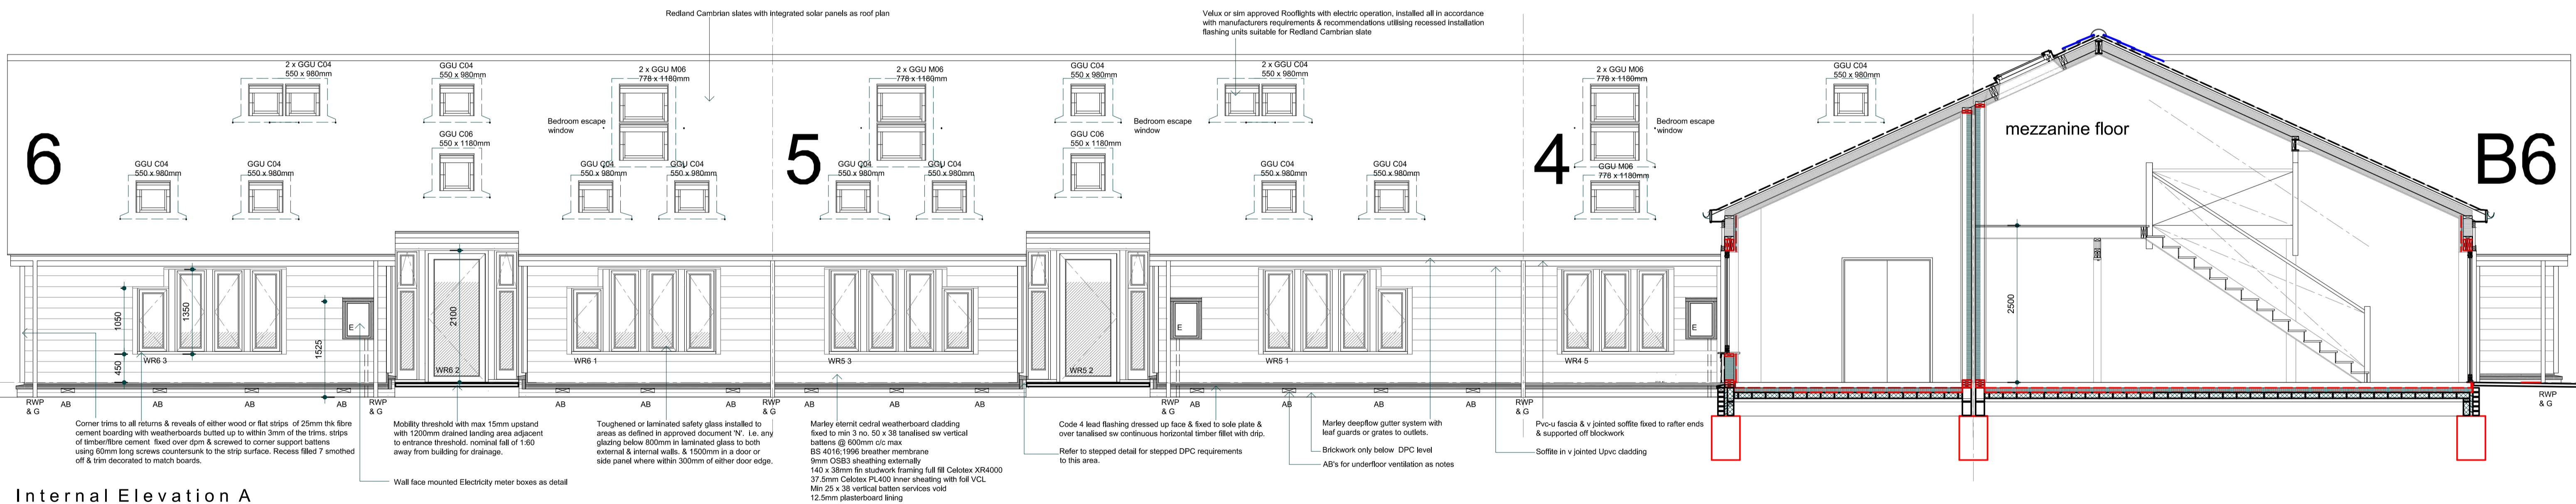

Internal Elevation A

