


GROUND FLOOR



FIRST FLOOR

ALL DIMENSTIONS ARE SHOWN IN MILLIMETERS

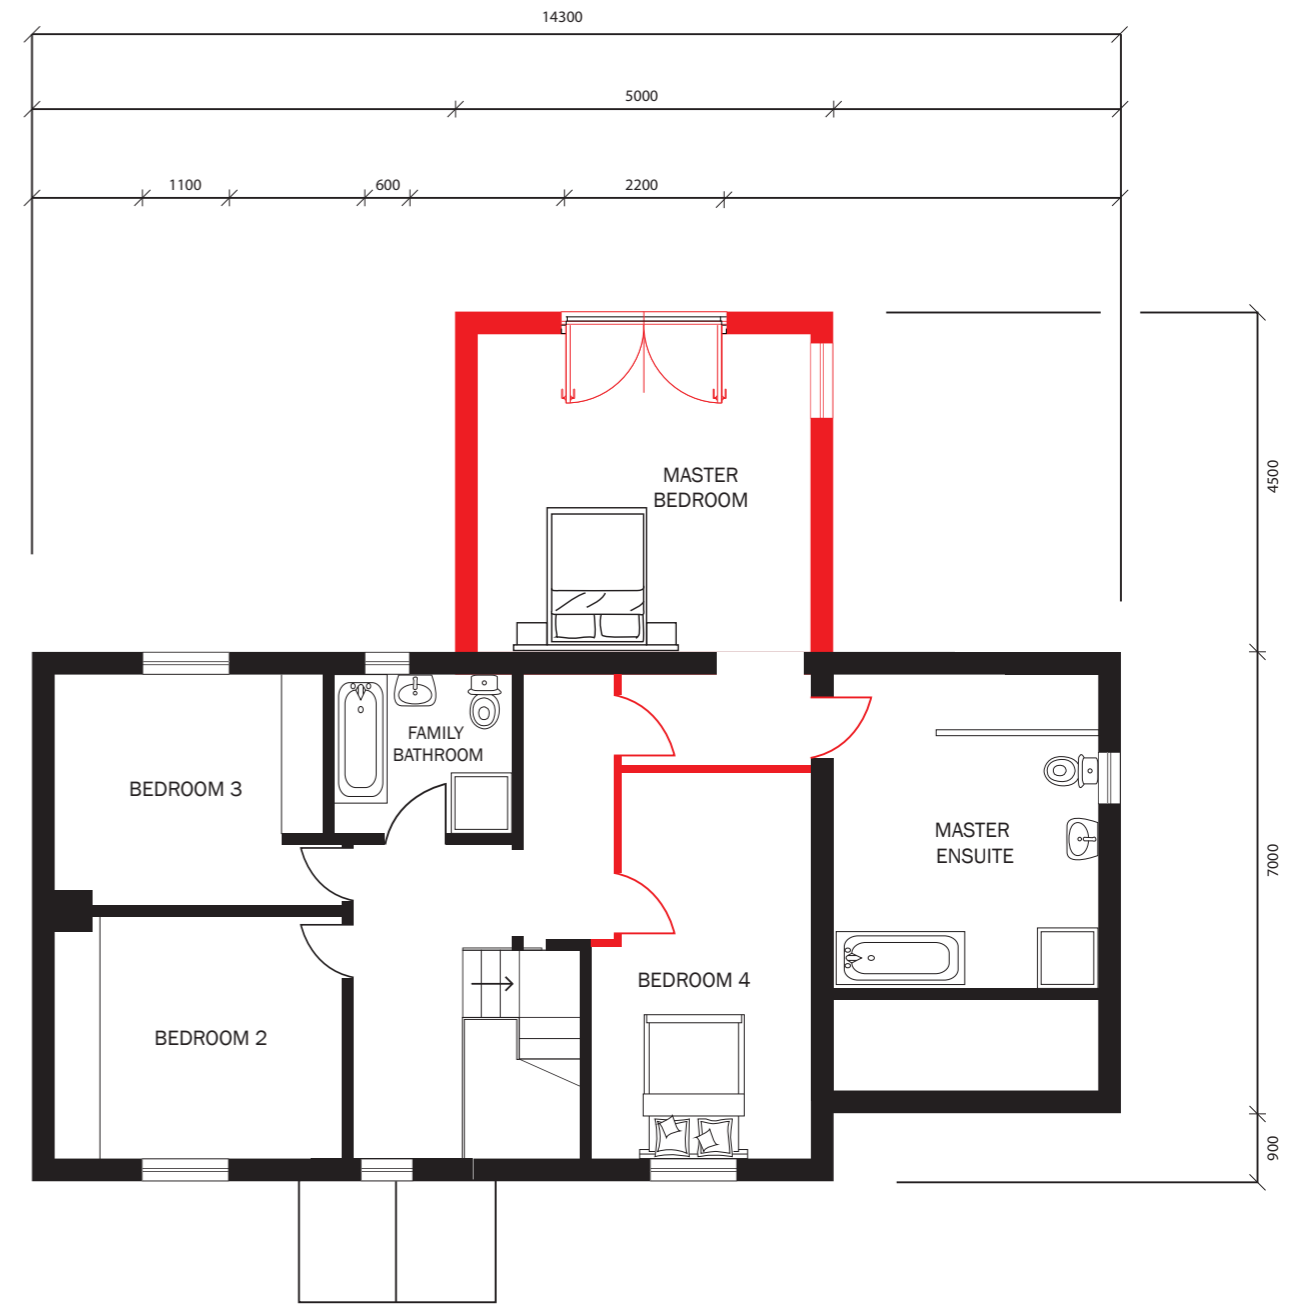