



Notes:
 This drawing is to be read in conjunction with all other relevant architectural drawings.
 Drawing not to be scaled, use figured dimensions only. All dimensions to be checked on site by the contractor prior to the commencement of any work or specialist production drawing. Any discrepancies to be notified to Hay Associates and further instructions obtained before work is commenced.
 Copyright © Hay Associates Limited




LOCATION PLAN
 1:1250

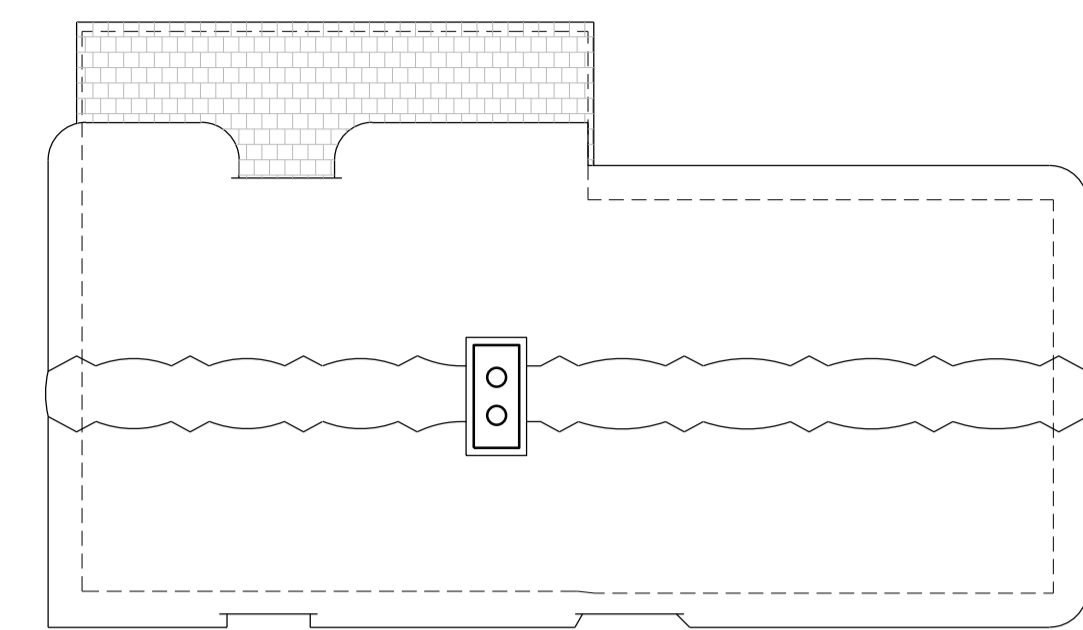

ROOF PLAN
 1:100

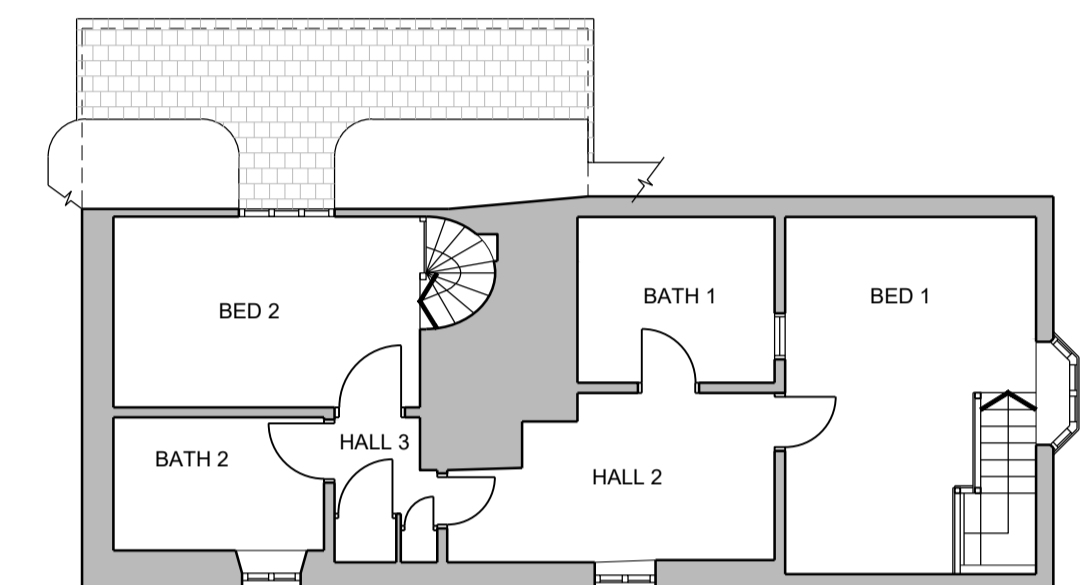



FIRST FLOOR PLAN
 1:100

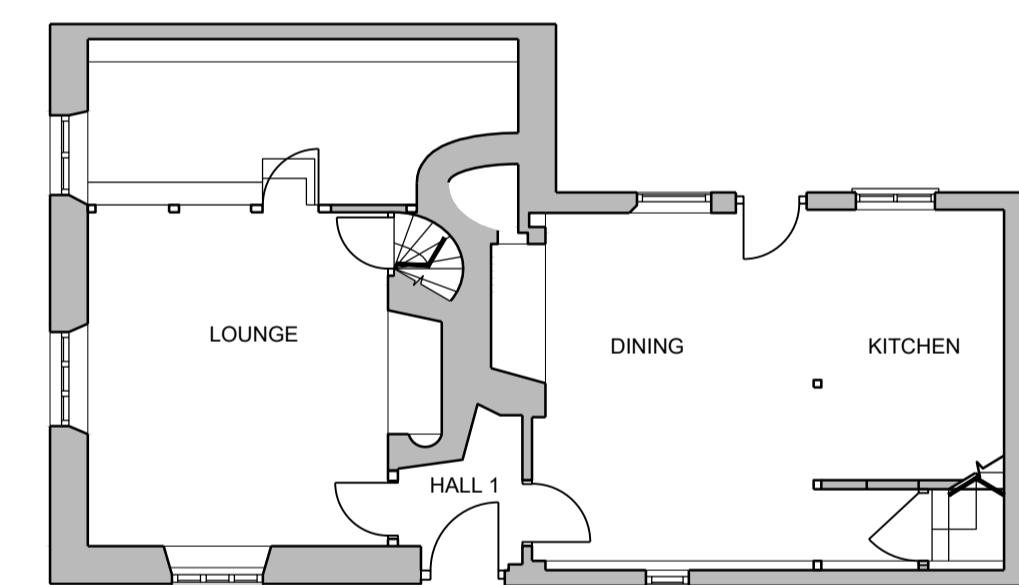


GROUND FLOOR PLAN
 1:100




NORTH ELEVATION
 1:100

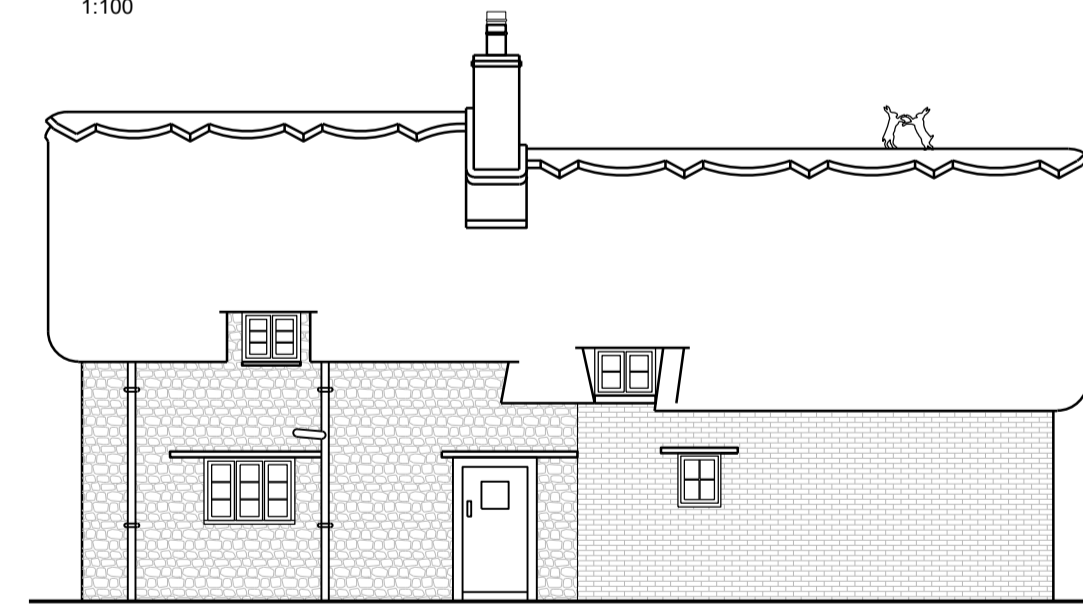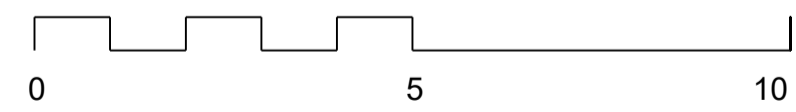

SOUTH ELEVATION
 1:100

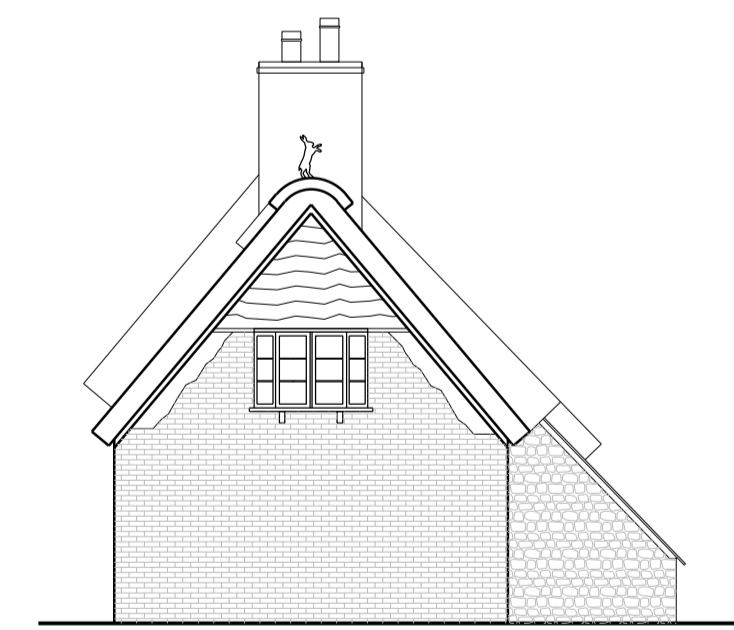

EAST ELEVATION
 1:100

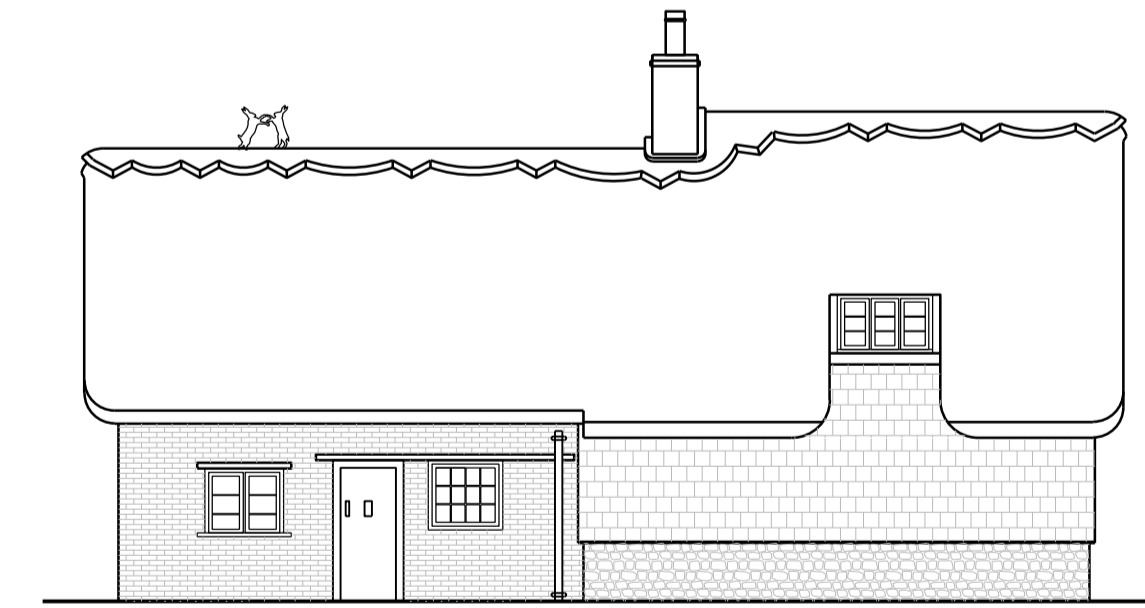

WEST ELEVATION
 1:100

B	PLANNING ISSUE	24.07.2023
A	ISSUED FOR PRE-PLANNING ADVICE	16.03.2023
Rev.	Note:	Date:
Hay Associates Limited 4100 Park Approach Thorpe Park Leeds LS15 8GB		
0113 880 5500 info@thehayassociates.co.uk www.thehayassociates.co.uk		
Client Mr. A. Ward Project "MIDWAY", LANCOTT LANE, BRIGHTHAMPTON Title EXISTING - PLANS AND ELEVATIONS		
Scale	As stated @ A1	Date March 2023
Drawn by	MH	Checked by
Project No.	E124	Drawing No. E01
Revision	B	Status
Planning		