

# TuffTrak

## GRASSFORM PRODUCT GUIDELINE

Temporary Roadway | Working Pads | Turf & Ground Protection

# TuffTrak®



### TuffTrak® - the ultimate heavy duty panel



- » Special manufacturing process delivering maximum strength
- » Unique chevron traction surface and low theft risk
- » Lower transport costs than aluminium and wooden mats
- » Tough durable working areas and roads for very heavy plant and machinery
- » Avoids severe rutting and eco damage to ground and heritage
- » Highly efficient weight disposal on very soft or boggy ground




**Internationally proven TuffTrak® delivers heavy duty temporary access for all weather and ground conditions.**

- » Civil Engineering      » Transmission
- » Construction          » Infrastructure
- » Oil & Gas                » Military Sites
- » Utilities Maintenance   » Events

## Technical Specifications

<b>Material:</b>	100% recycled HDPE / UHMWPE	
<b>Dimensions</b>		
<b>Length:</b>	9'10"	3000mm
<b>Width:</b>	8'2.5"	2500mm
<b>Depth:</b>	1.5"	38mm
<b>Weight:</b>	650.4lbs	295kg
<b>Surface Area:</b>	81.8'²	7.5m²
<b>Transportation:</b>	80 x TuffTrak® per EU standard curtain sided 13.6m trailer	

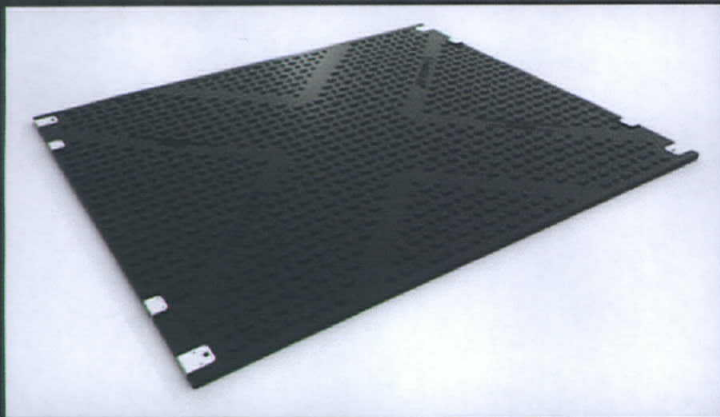

\*Compression tested at National Physical Laboratory, UK.

## Features

Unbreakable to over 150\* tonnes, TuffTrak® is the ultimate heavy duty road panel, providing temporary roadways and work areas for very heavy plant, machinery and multiple vehicles.

At a tough 40mm's thick and made from high density polyethylene (HDPE), TuffTrak® are virtually indestructible. Unlike aluminium road mats, TuffTrak® can be deployed in areas of high theft risk and are lighter to transport. The panel is chemically inert which makes it ideal for eco sensitive and heritage sites.

## Dual Traction Surface

The engineered chevron surface design delivers ultimate grip and dispels mud whilst vehicles traverse. The unique chevron nub design reduces sideways movement / slippage and delivers optimal forward traction for heavy plant, machinery and vehicles.

### Grassform Group


Little Woodbarns Farm Yard, Green Street, Fryerning, Ingatestone, Essex, CM4 0NT UK

www.grassform.co.uk - email: sales@grassform.co.uk



Tel: +44 (0) 1277 353 686 Fax: +44 (0) 1277 356890

**GRASSFORM  
GROUP**

www.grassform.co.uk

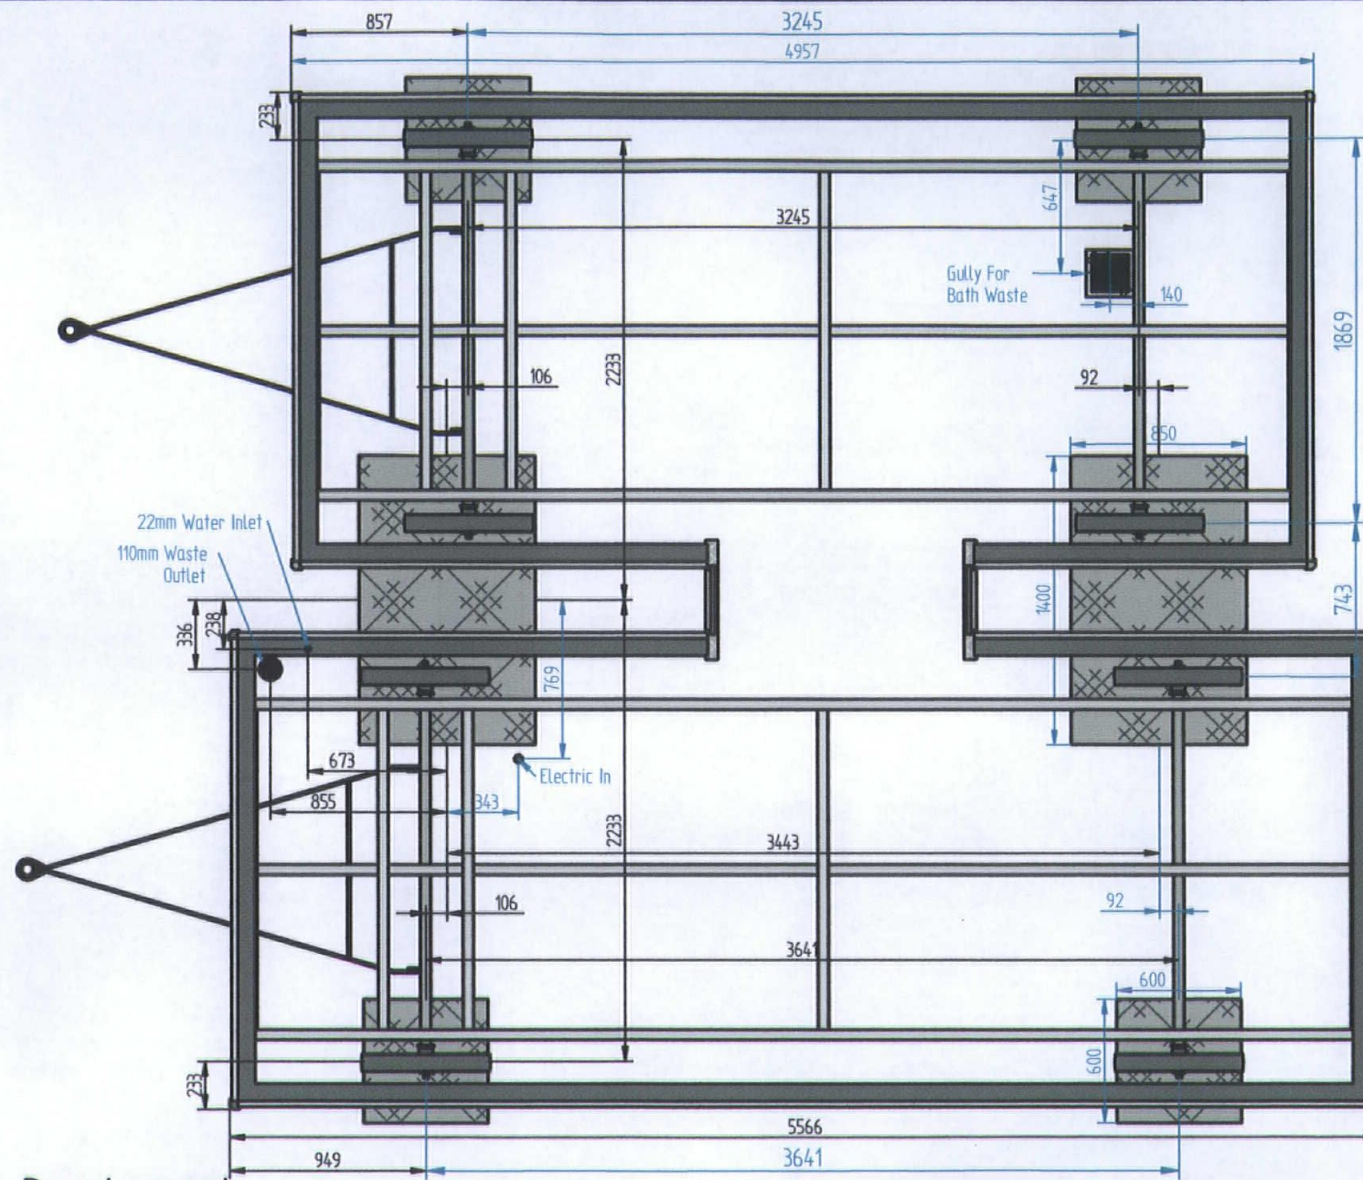

Minimum Requirement:

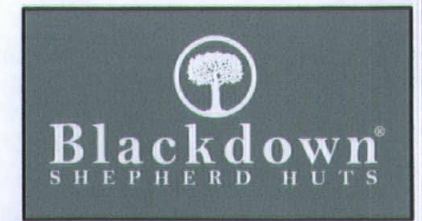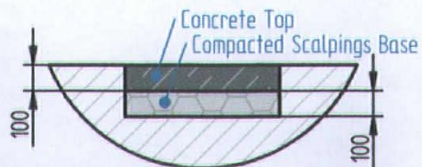

All Intellectual Property Rights In These Drawings And Designs Remain At All Times The Property Of Blackdown Shepherd Huts.

DWG NO	KNG BR 09 B	SIZE	Hut type	Author	Russ
Customer	Karoline & Nick Gebbett	A3	Quercus Brace		
UNLESS OTHERWISE SPECIFIED DIMENSIONS ARE IN MILLIMETERS ANGLES #XX° 2 PL #XXX 3 PL #XXXX		DATE :	01/12/2021		
SCALE :	1 : 25	SHEET :	3		