


Meadow View Farm

Gravel

Grass

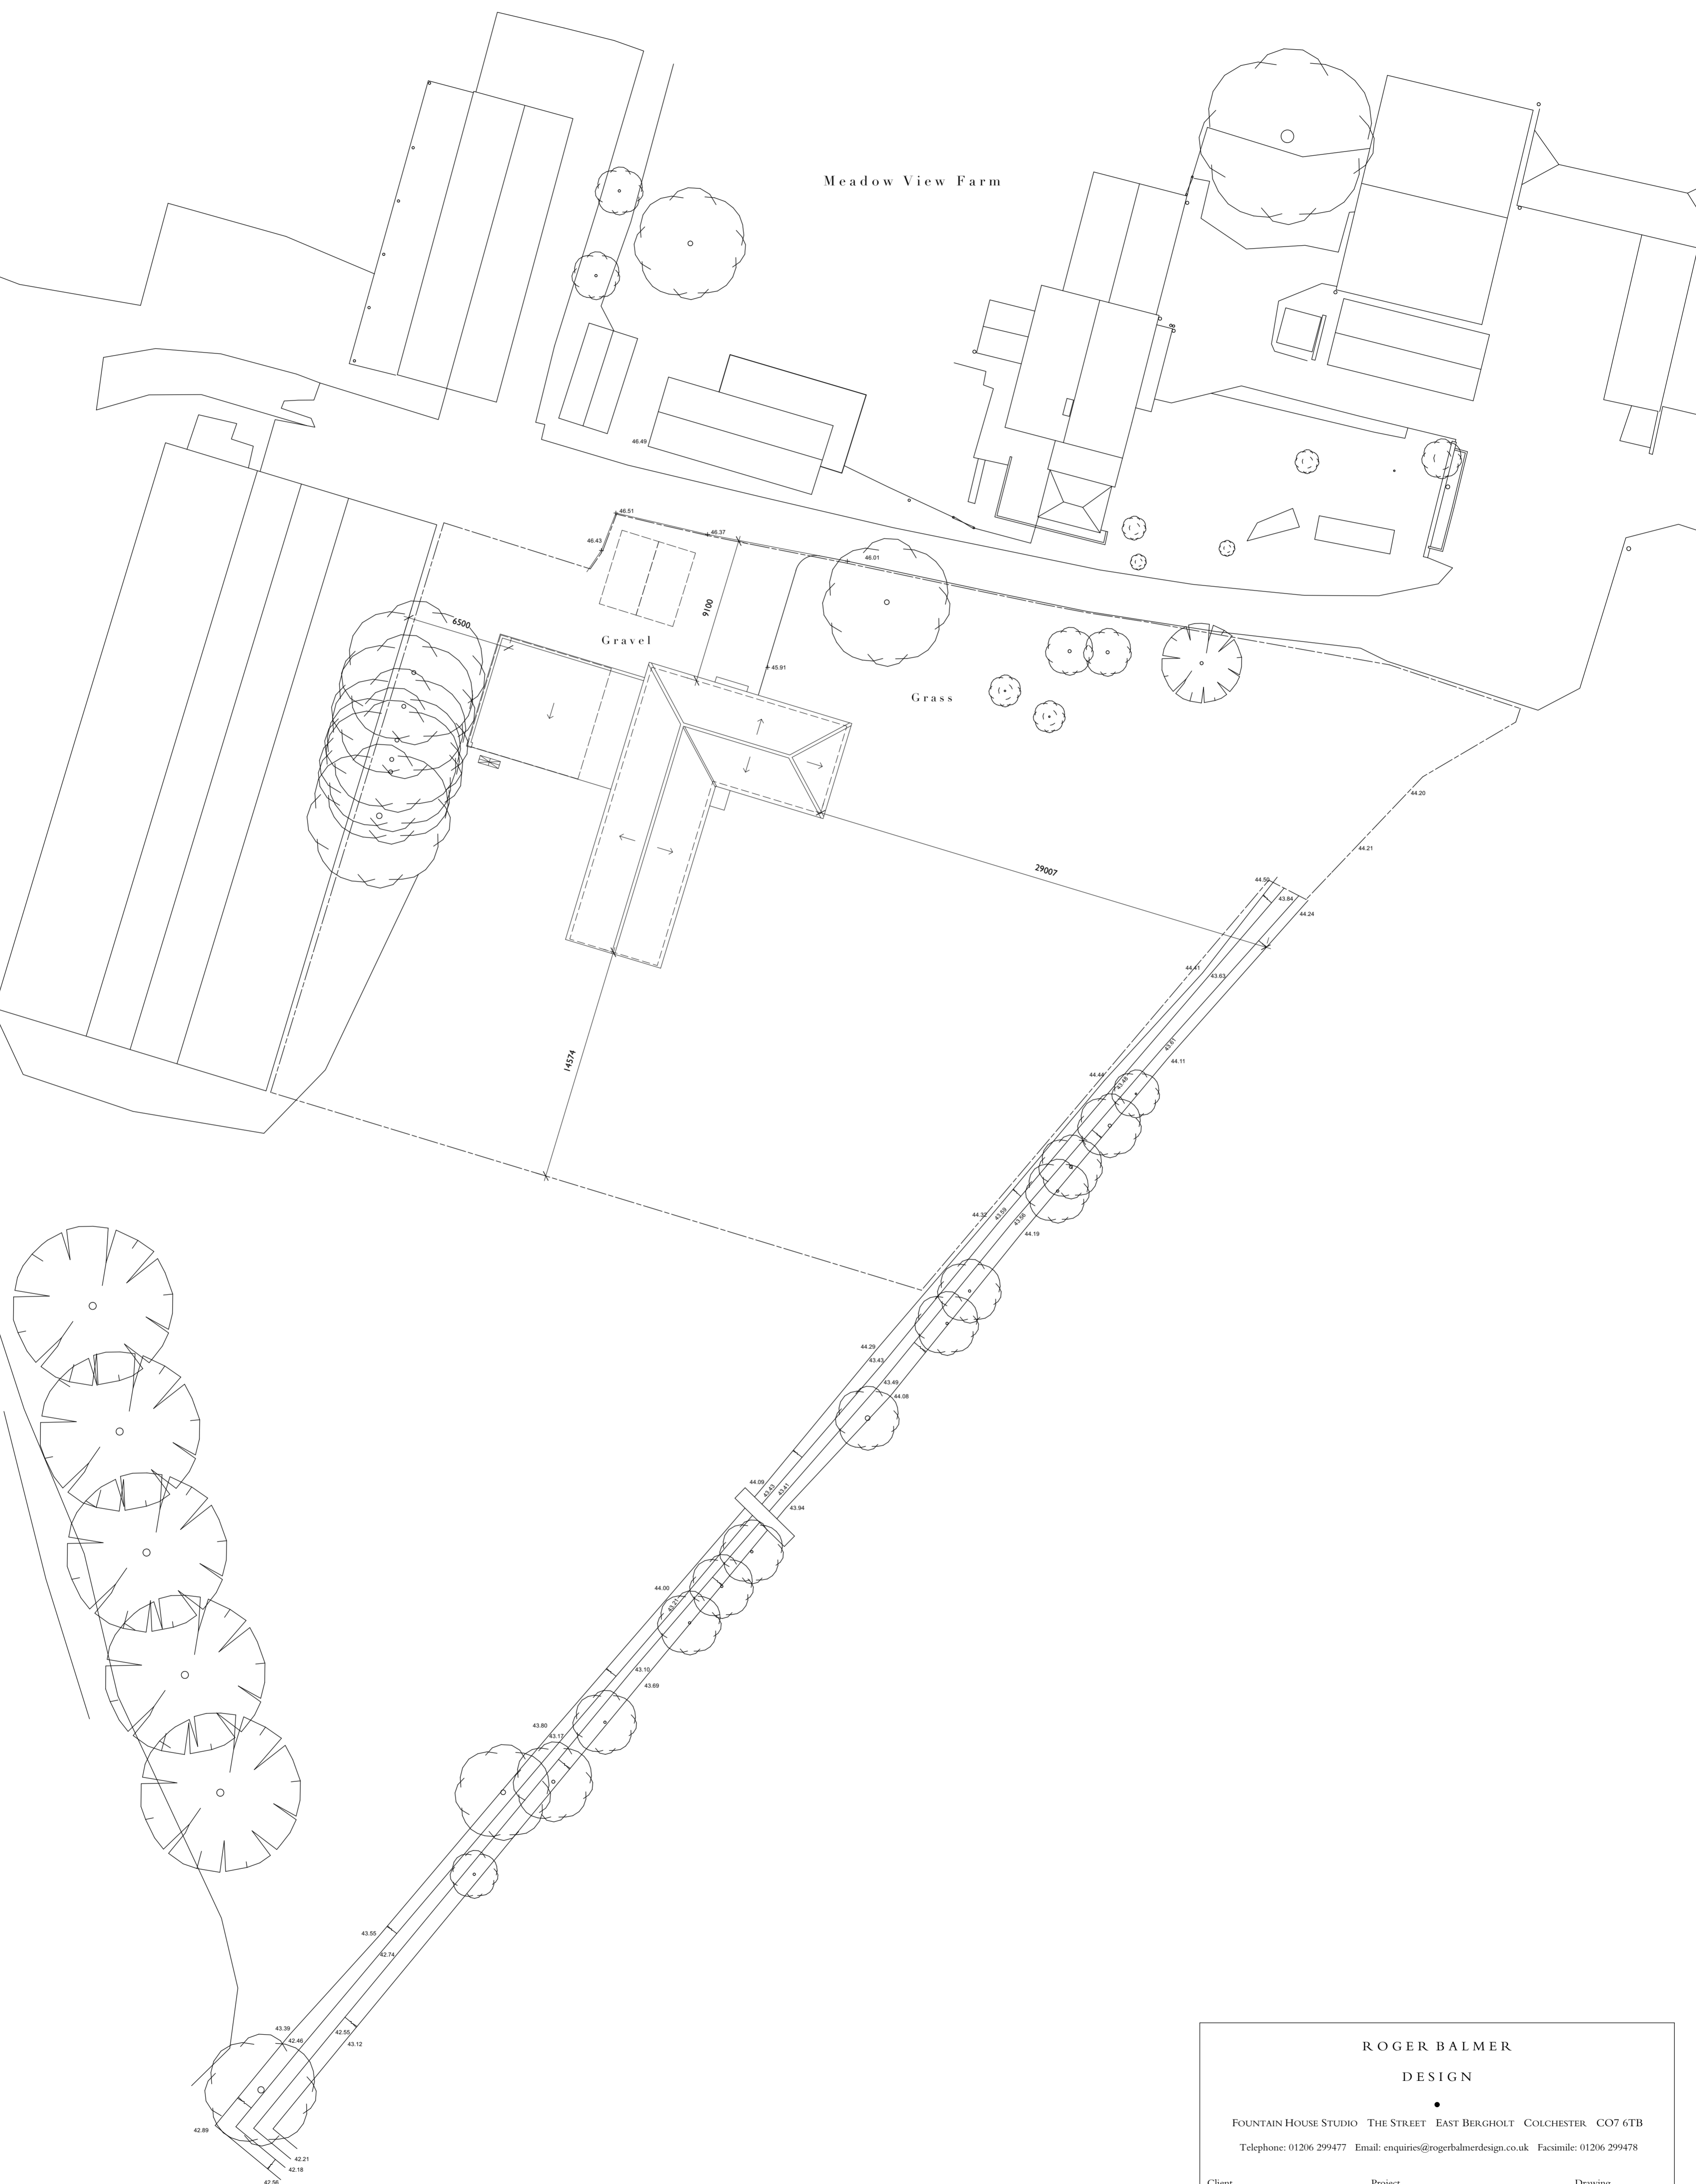

**ROGER BALMER
DESIGN**

•
FOUNTAIN HOUSE STUDIO THE STREET EAST BERGHOLT COLCHESTER CO7 6TB
Telephone: 01206 299477 Email: enquiries@rogerbalmerdesign.co.uk Facsimile: 01206 299478

Client	Project	Drawing		
Mr Hart	Meadow View Farm Earl Stonham Stowmarket	Site/Block Plan as Proposed		
Scale	Date	Del.	Drawing no.	Rev.
1:200 at A1	July 2023	AJD	2421 - 102	

Contractors must verify all dimensions and information on site prior to commencement of work. Do not scale from drawing.
© Roger A Balmer Ltd