



BASEMENT LEVEL

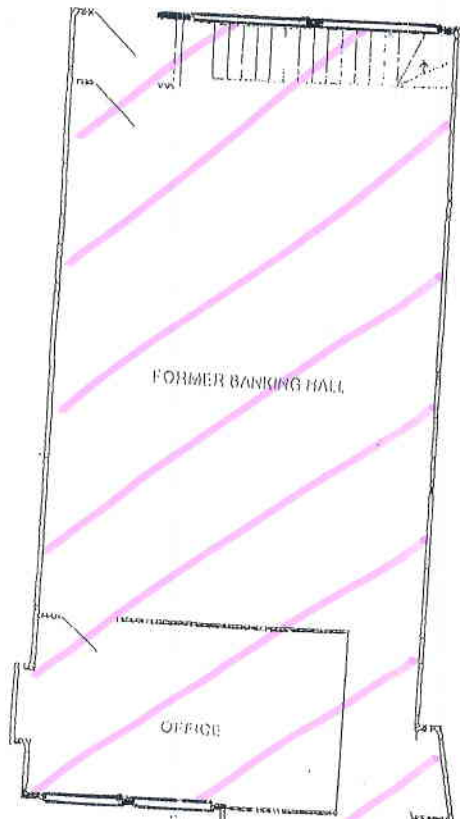


FORMER BANKING HALL

OFFICE

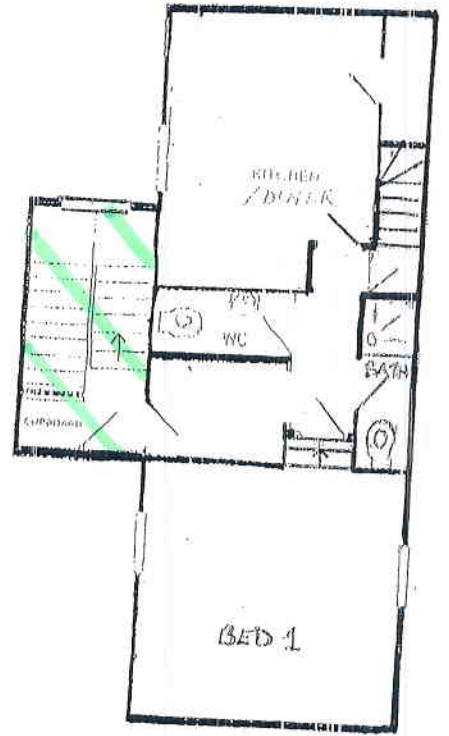

1ST FLOOR

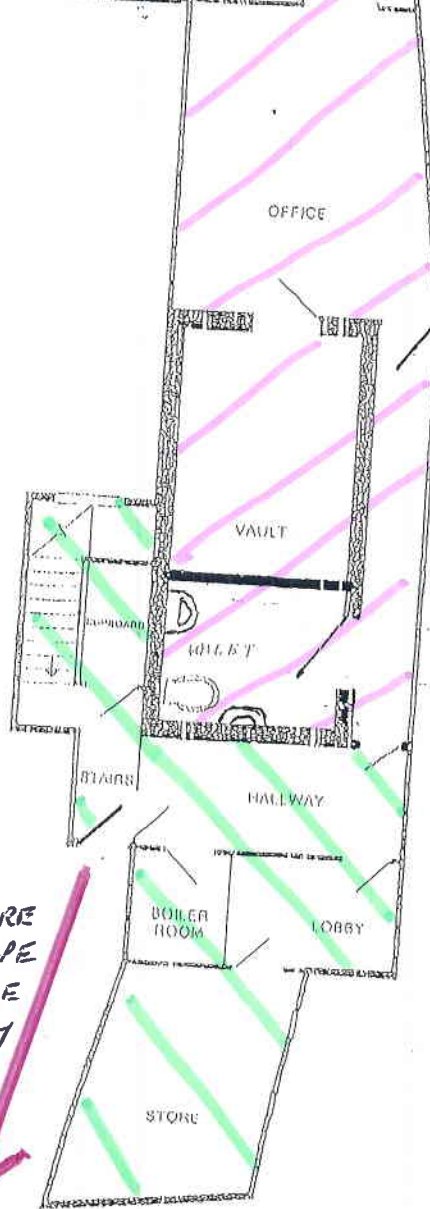

OFFICE

VAULT

TOILET

HALLWAY

BOILER ROOM

LOBBY

STORE

FIRE ESCAPE ROUTE ONLY

THE OLD BANK
9, LONG ST.
DURSLEY
GL11 4HL

A4
FLOOR PLANS
PROPOSED (WITH
NEW AREAS MARKED)

100:1
REVISED 30/7/2023
0 1 2 Metres