

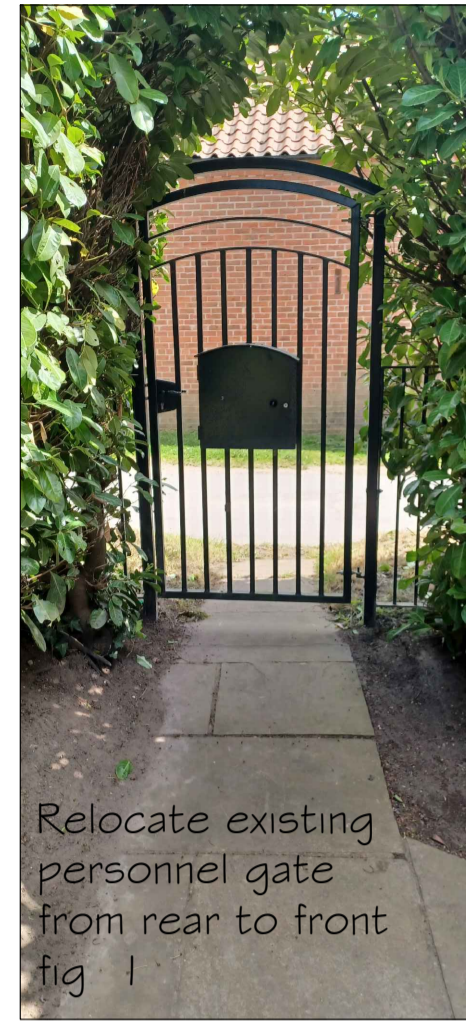
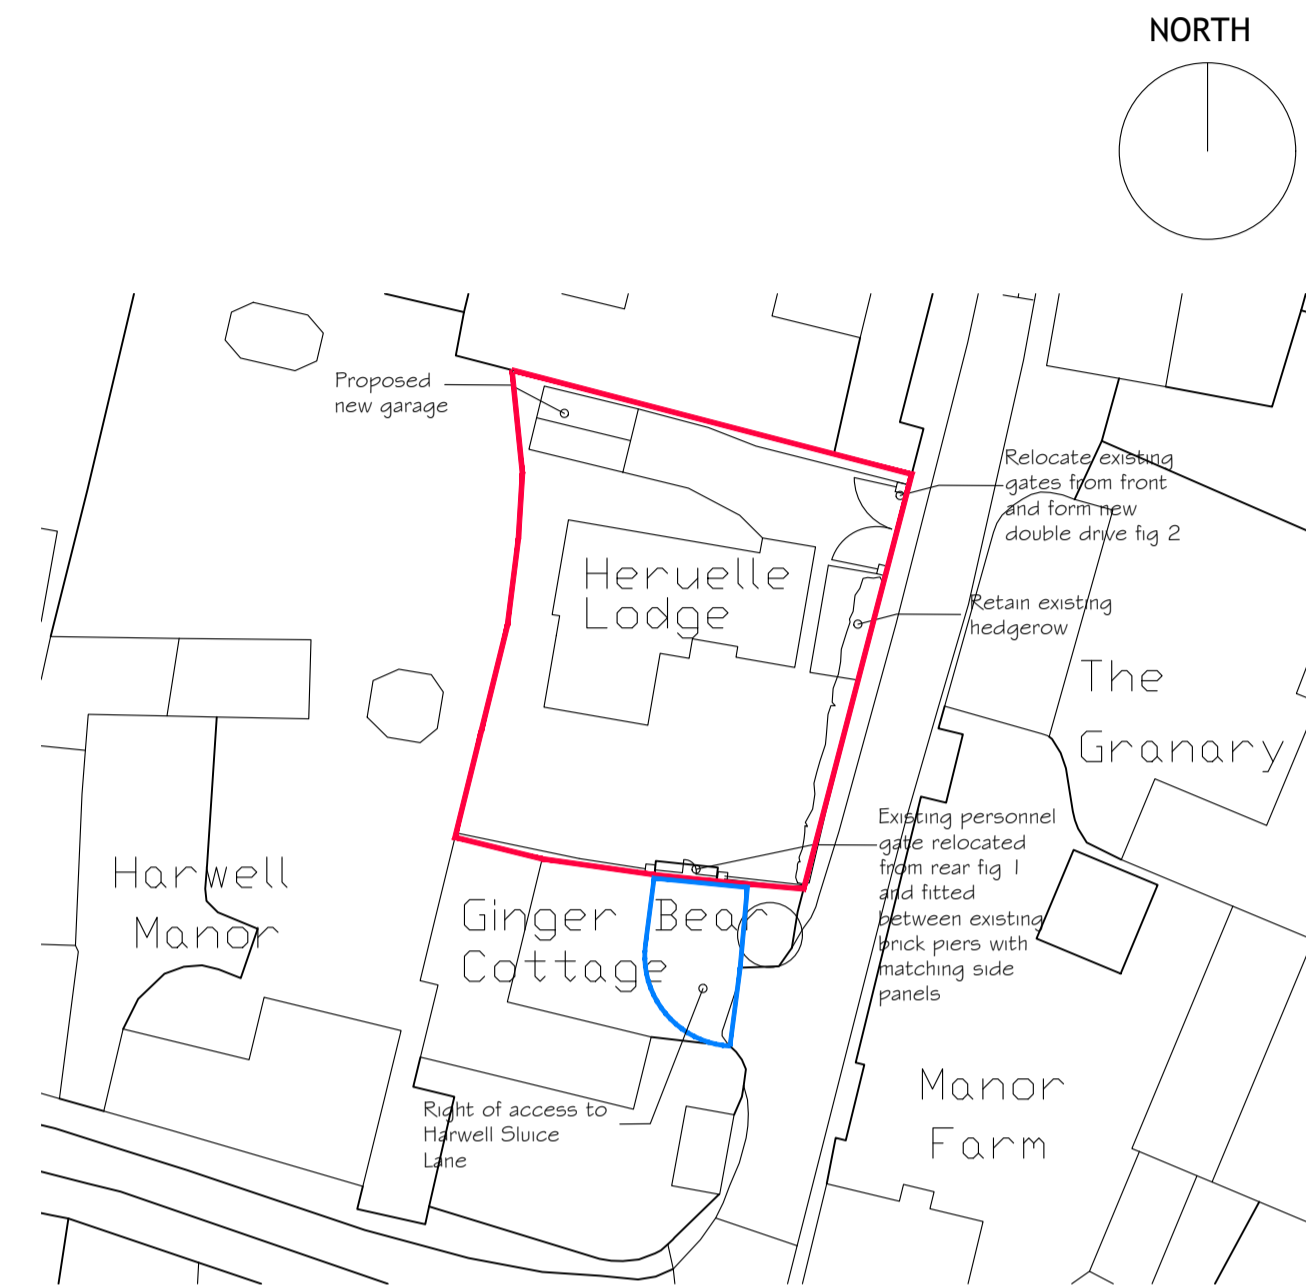
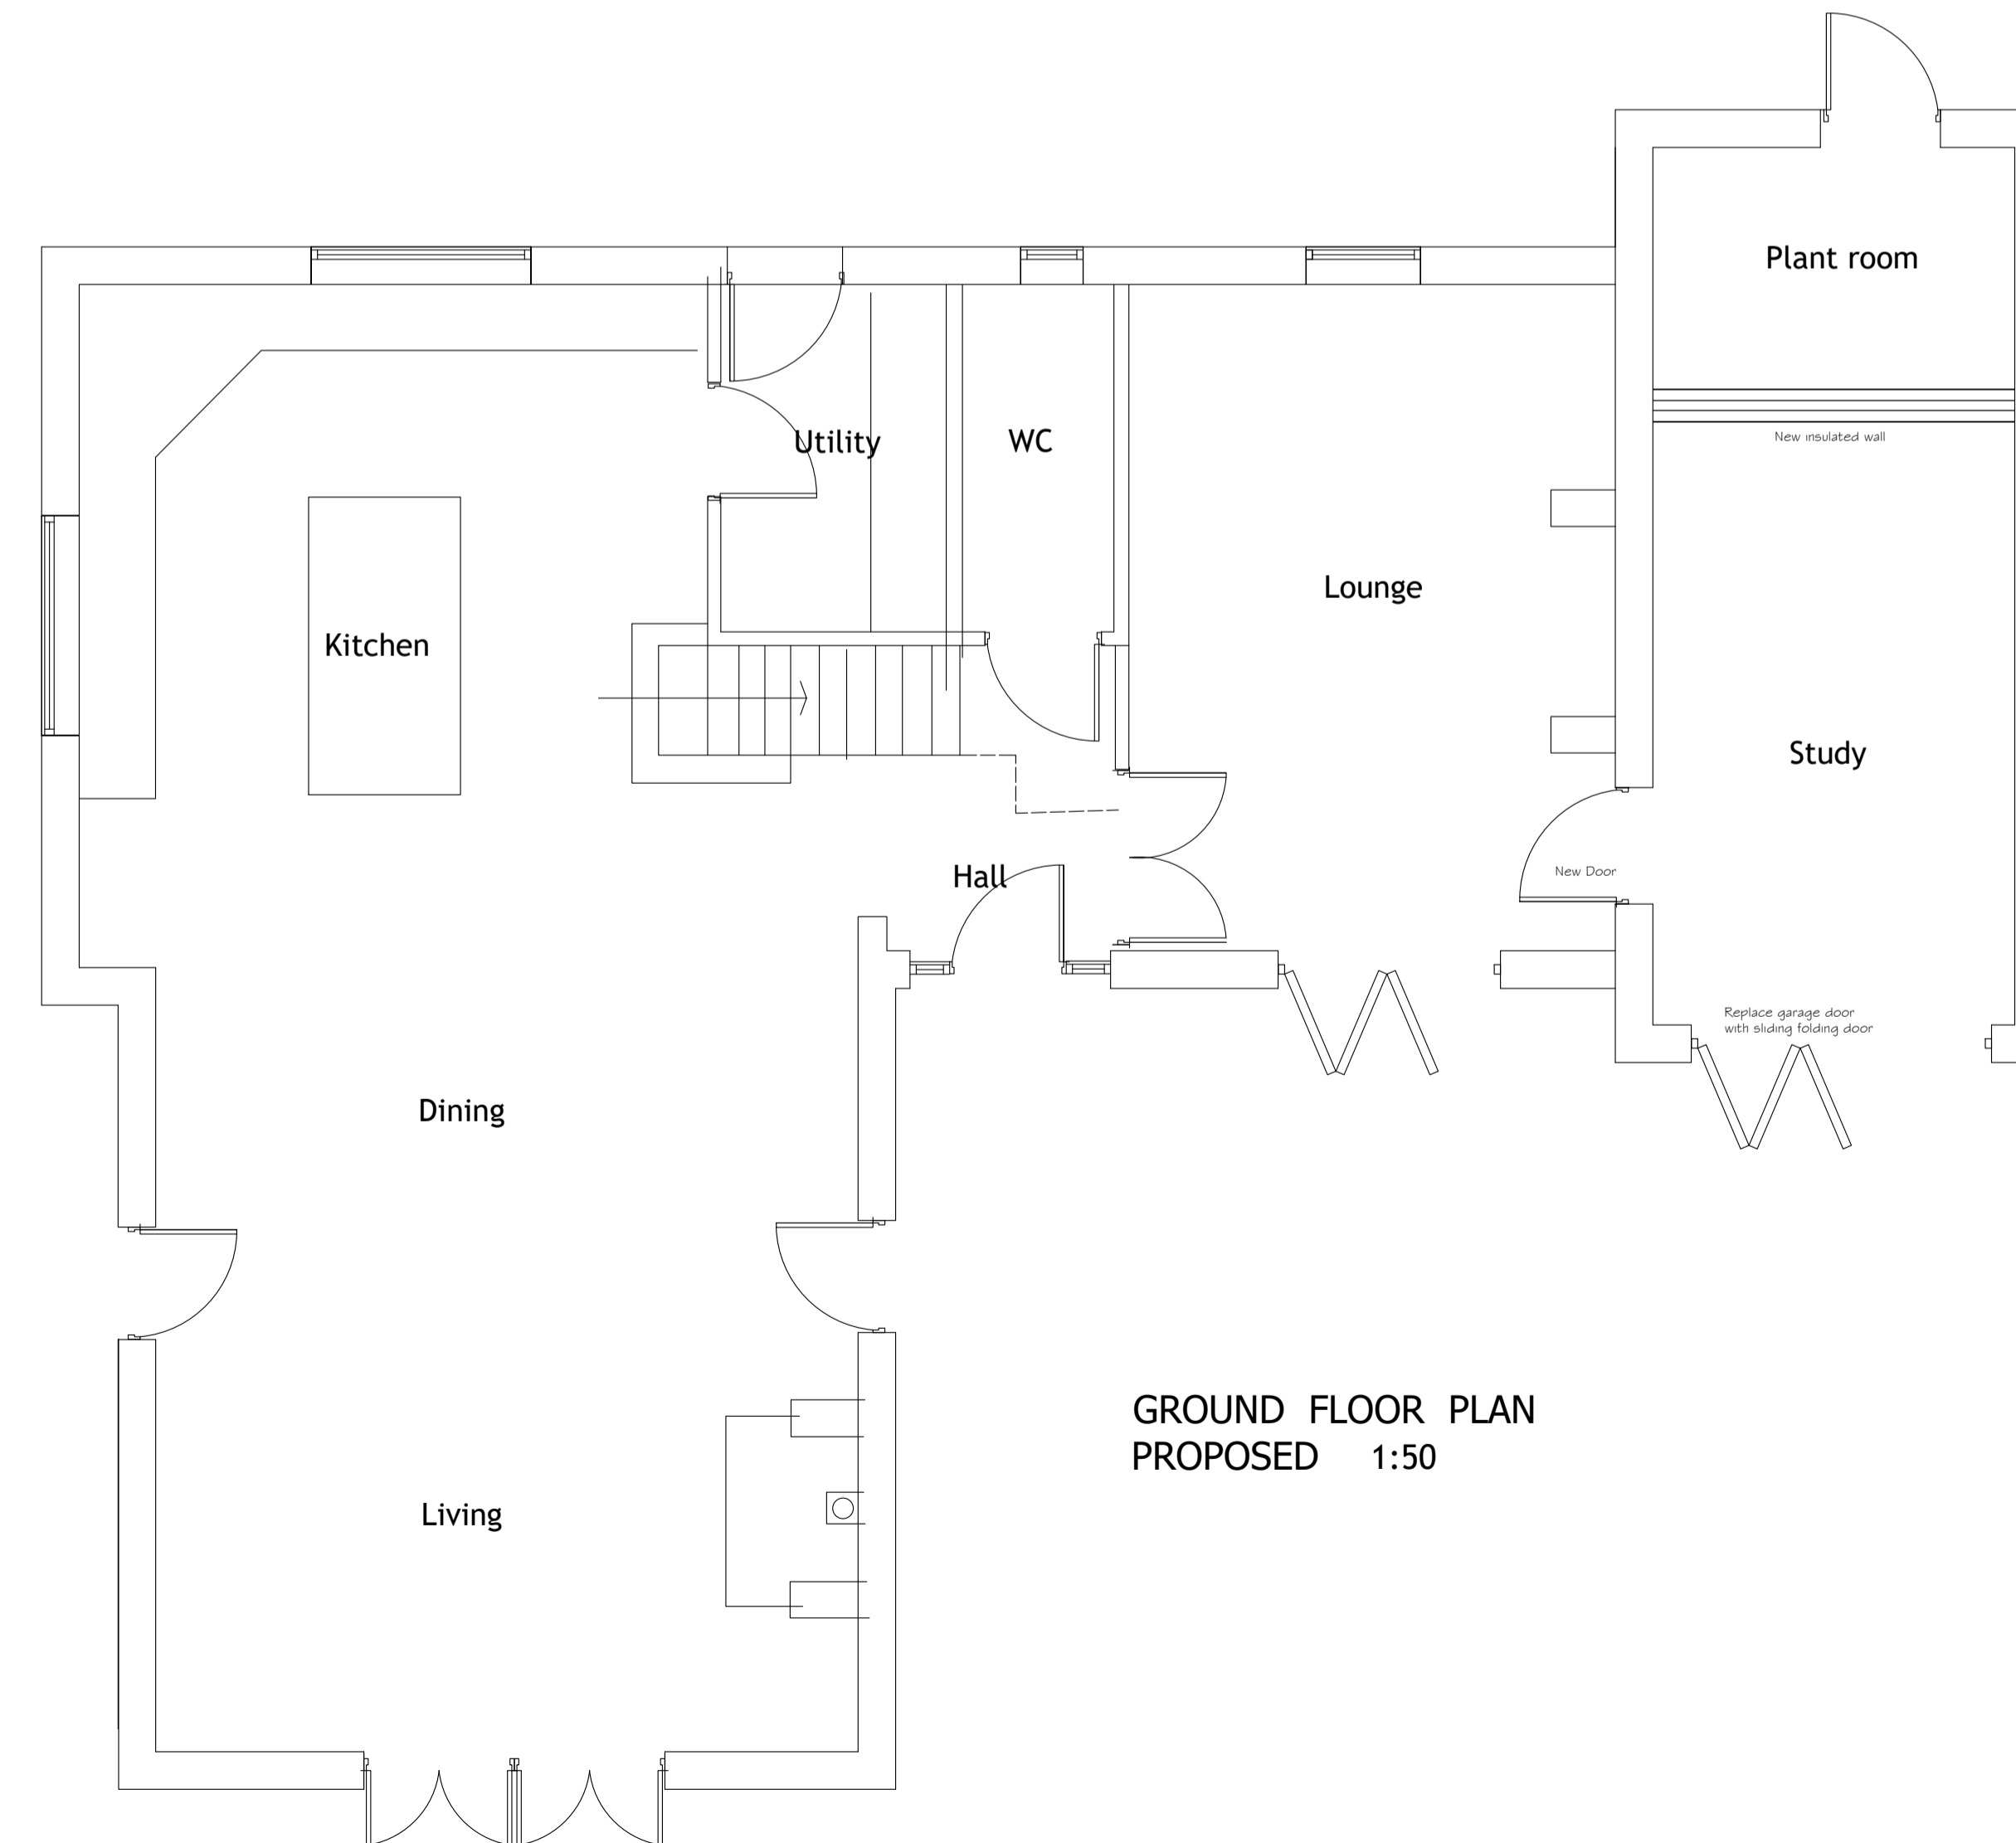


Garage 1:50

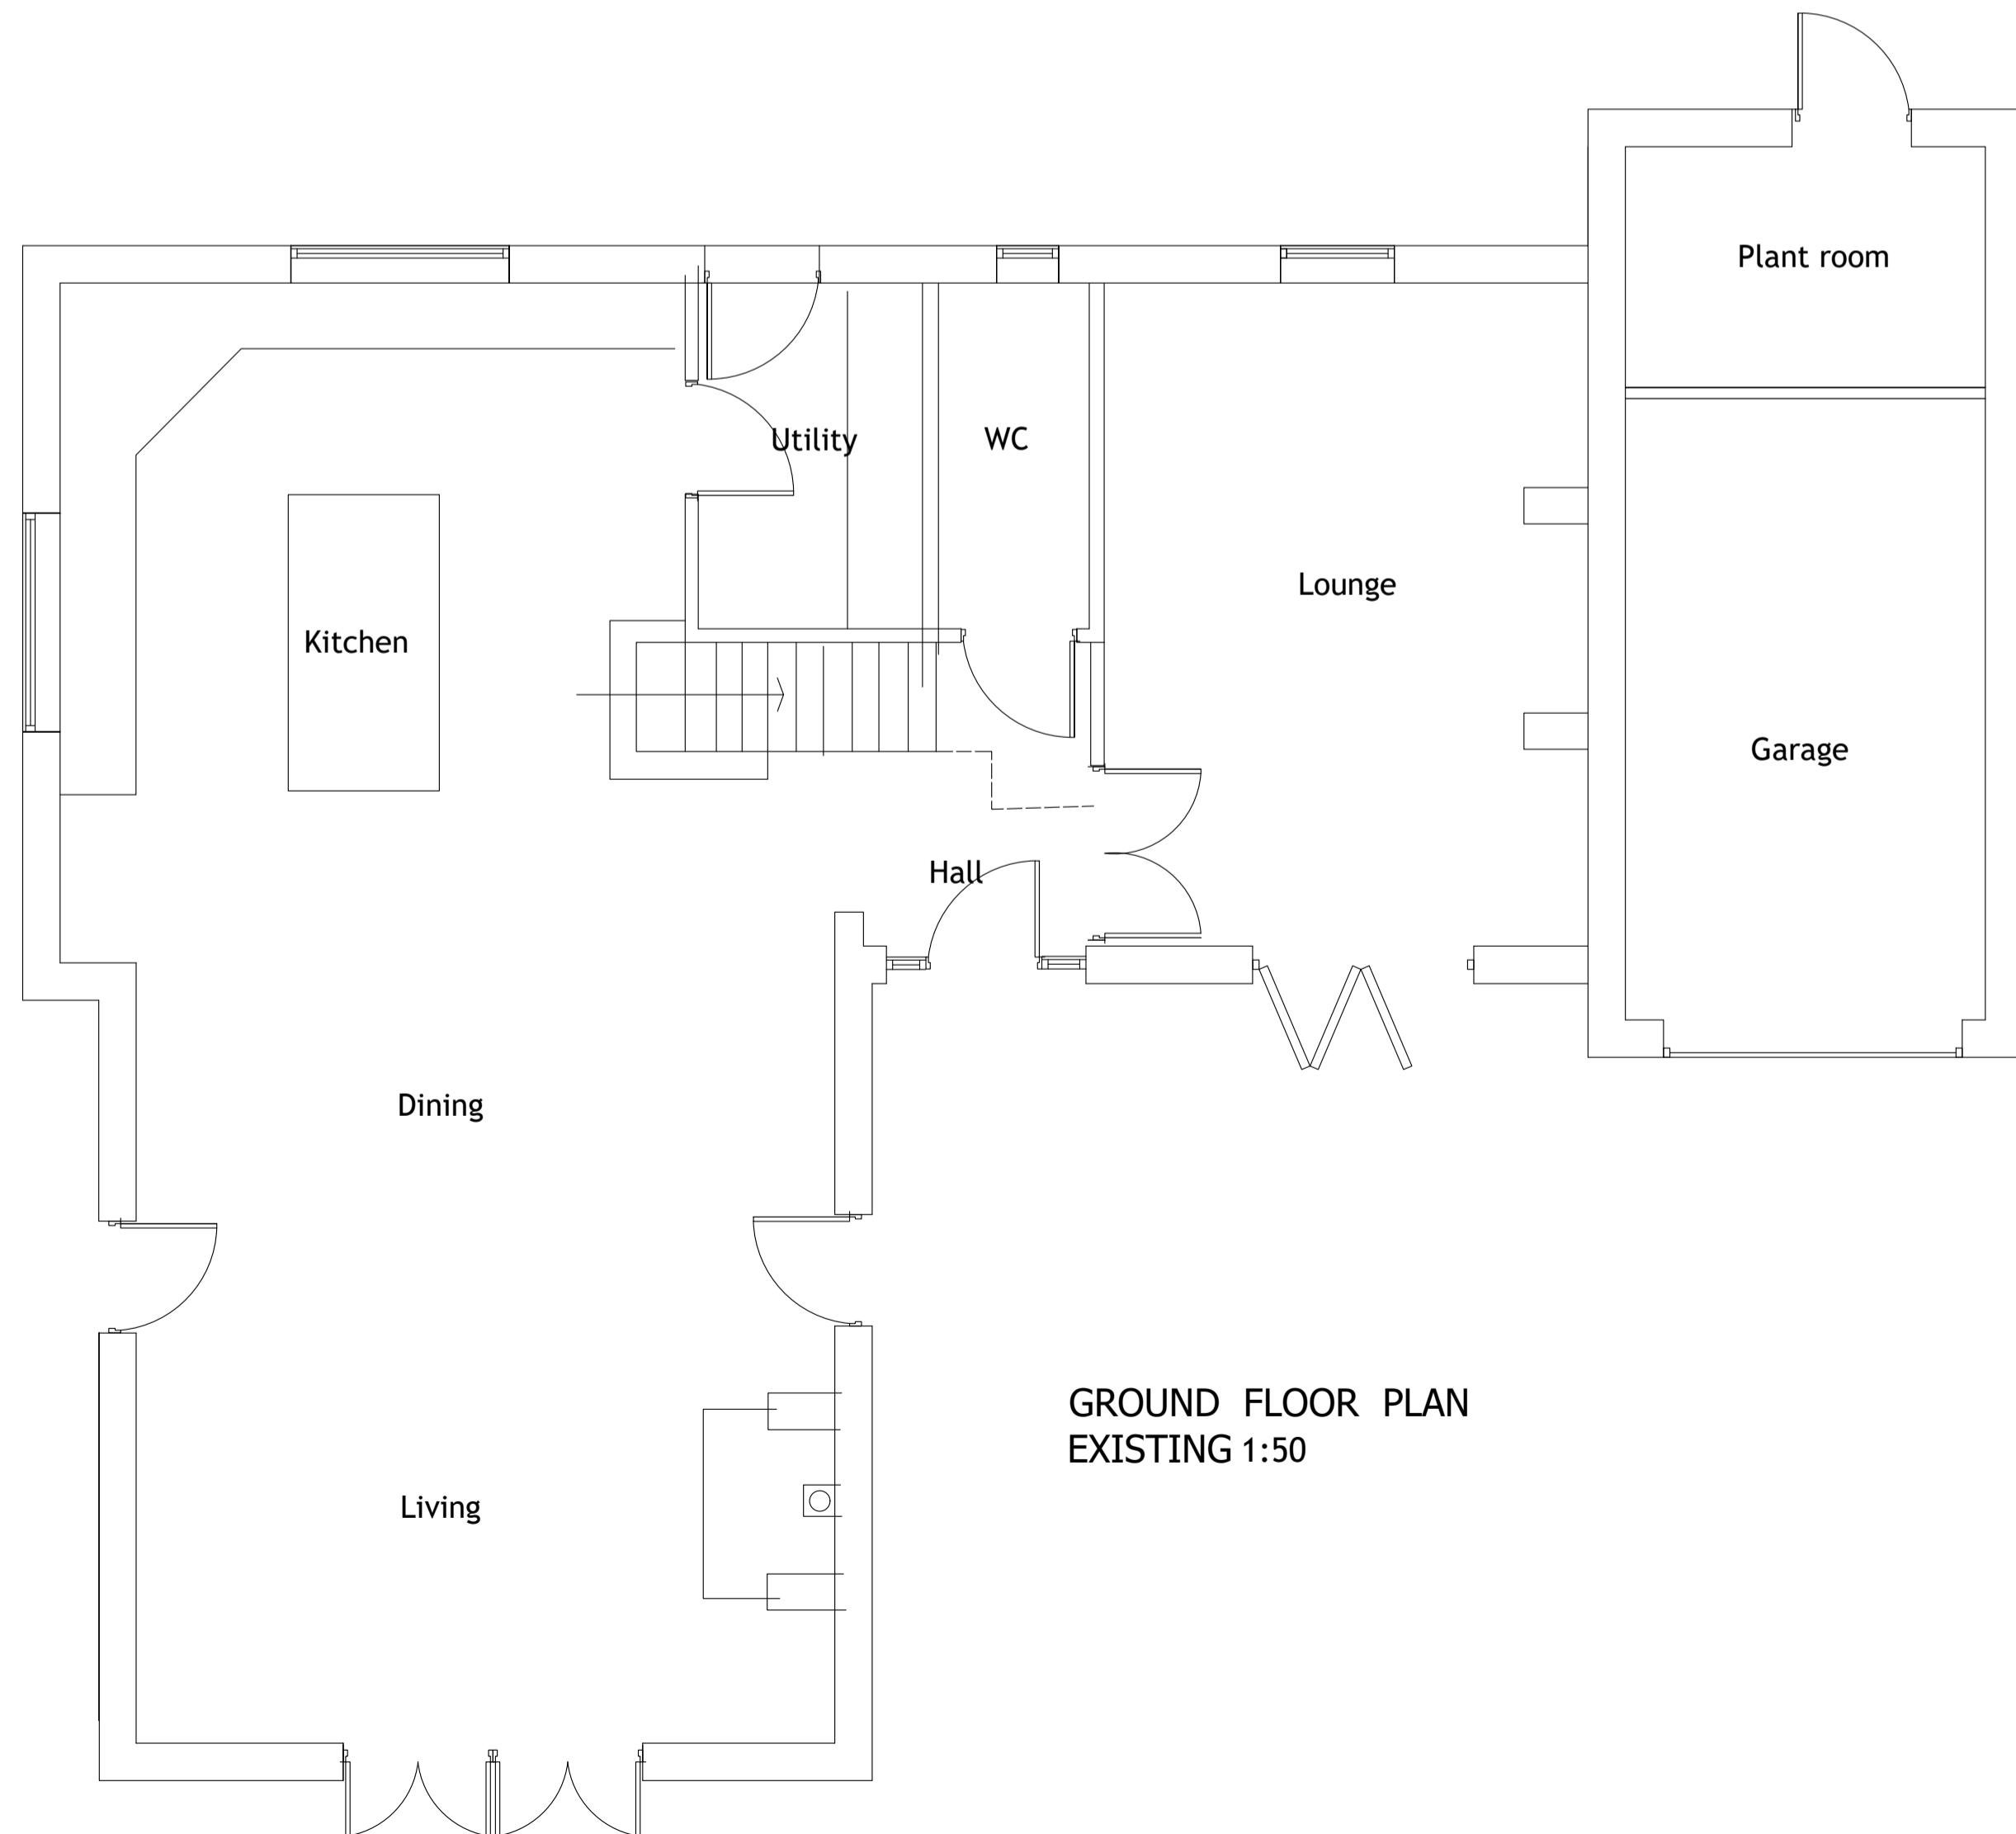

REVISIONS				
REV	DATE	DESCRIPTION	CHECKED	APPROVED

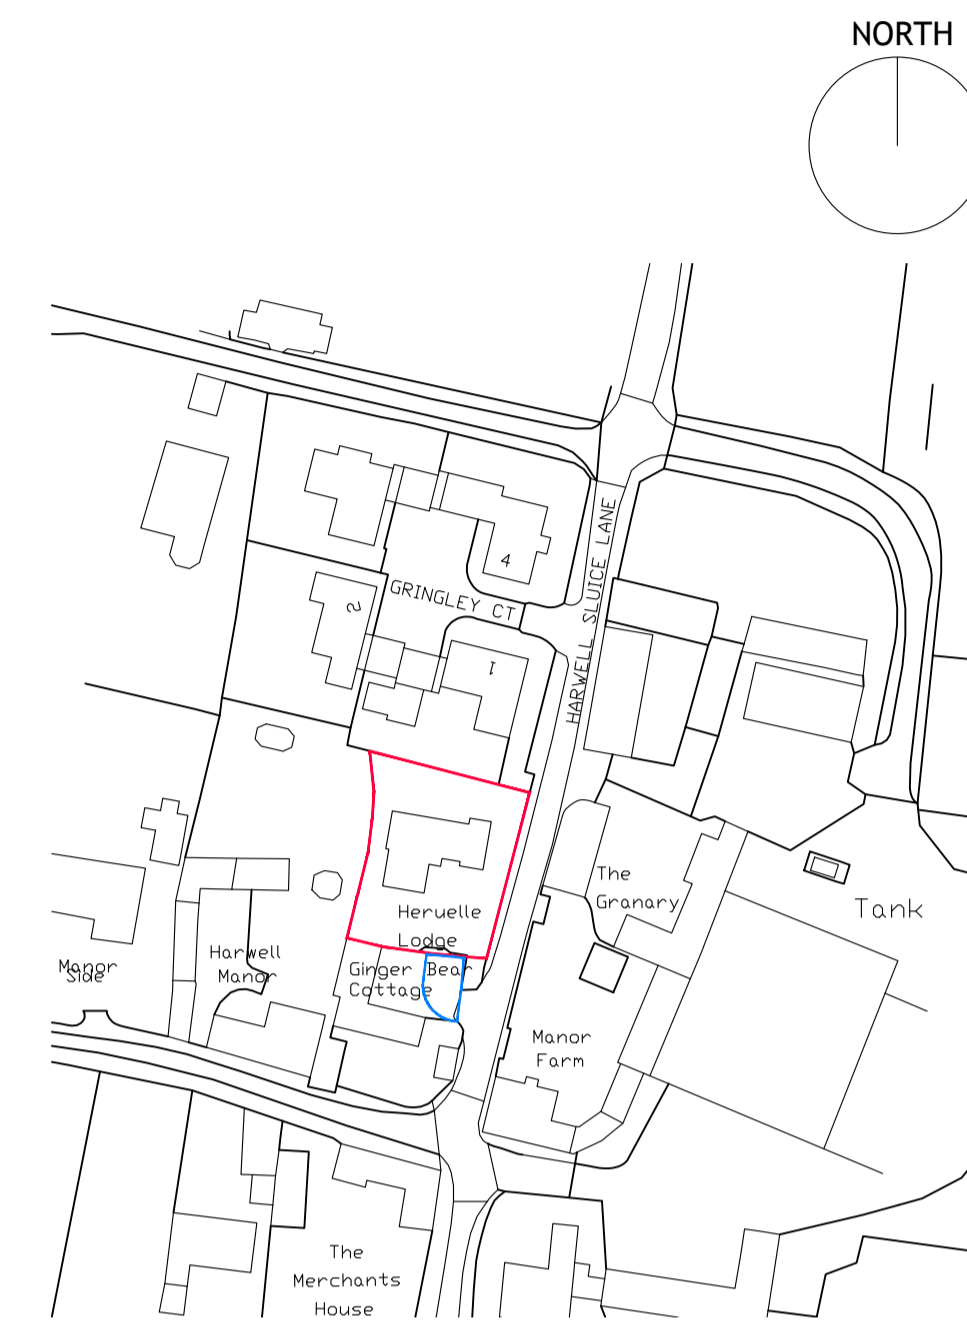

CLIENT <b>Mrs SUE METCALF</b>		
PROJECT TITLE <b>PROPOSED NEW DRIVE AND GARAGE, CONVERSION OF EXISTING GARAGE TO FORM STUDY</b>		
DRAWING TITLE <b>PROPOSED ALTERATIONS TO HERUELLE LODGE HARWELL</b>		
© ANTHONY SNOWDEN ARCHITECT 2023    RIBA		
SCALE <b>1:200 1:50 1:20 and 1:100</b>		
PROJECT NO. <b>01500</b>	DRAWING NO. <b>01</b>	REV. <b>00</b>