


First Floor

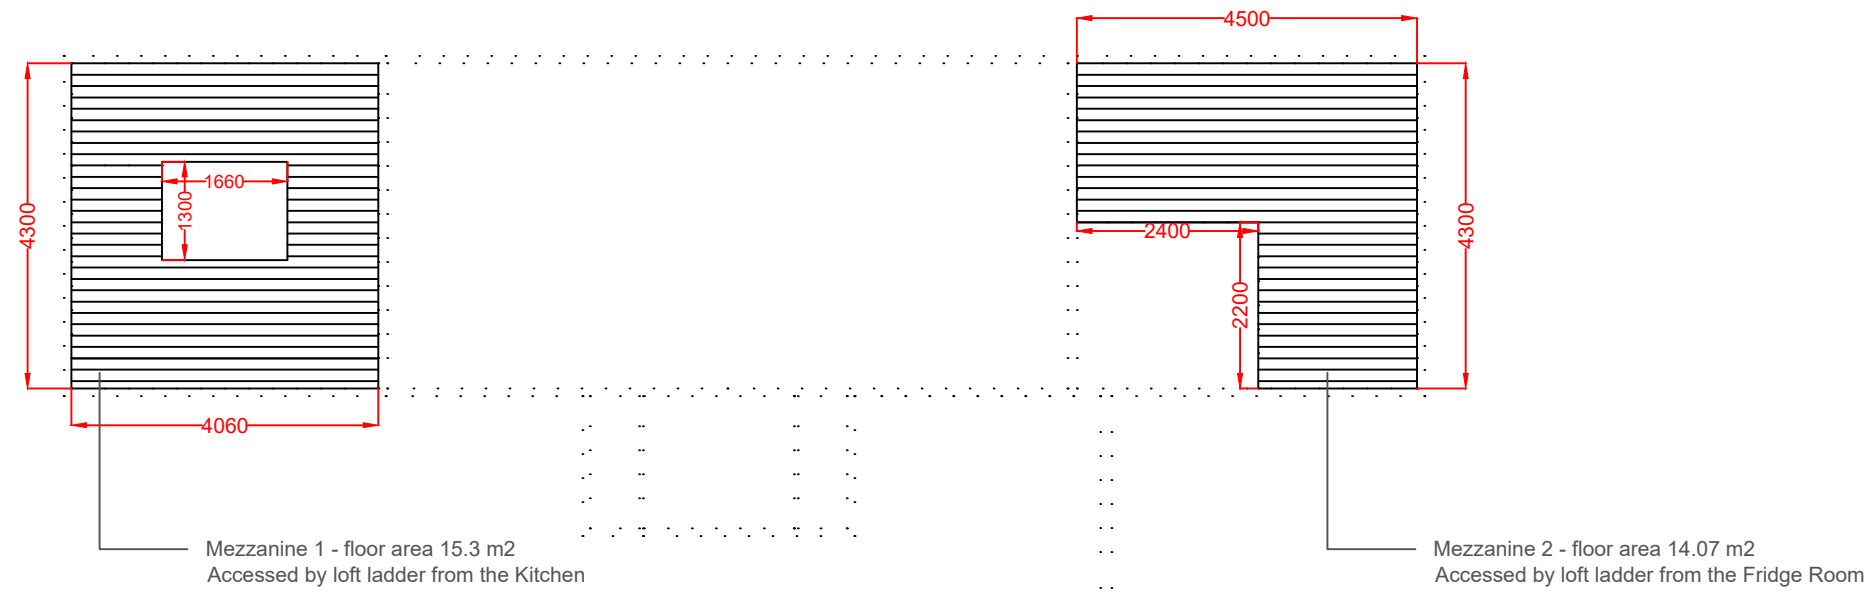

Ground Floor

