

28
A

EXISTING
GROUND FLOOR PLAN

SINGLE
GARAGE

WORKSHOP
WITH
CORRUGATED
PLASTIC ROOF
NO WINDOWS

STUDY

DOUBLE DOORS

BACK DOOR

BATHROOM

LOUNGE

SLIDING PATIO DOORS


KITCHEN

HALL

FRONT DOOR

1:50 SCALE

DON JONES 25 JULY 23

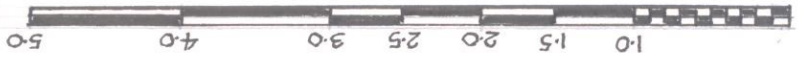

1:50 SCALE