




ne elevation

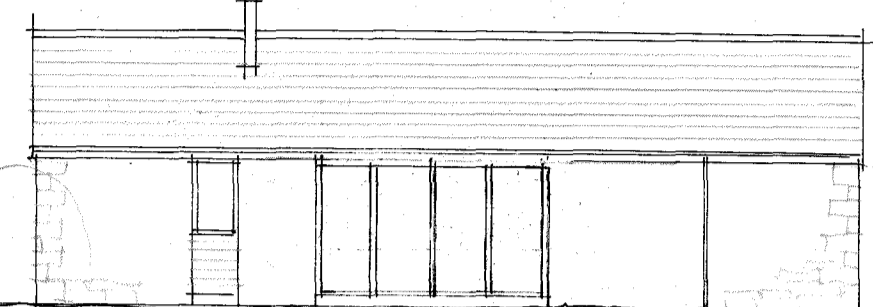



nw elevation

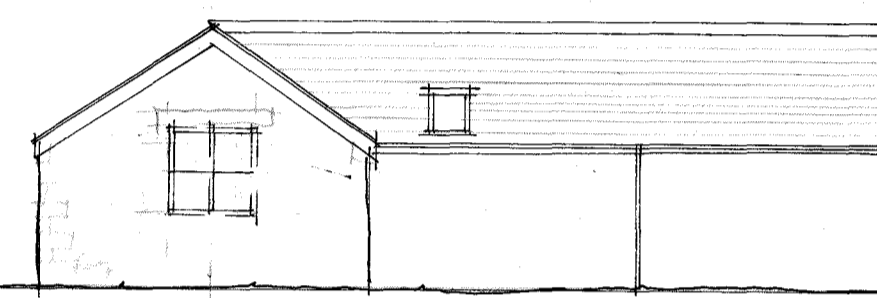


sw elevation

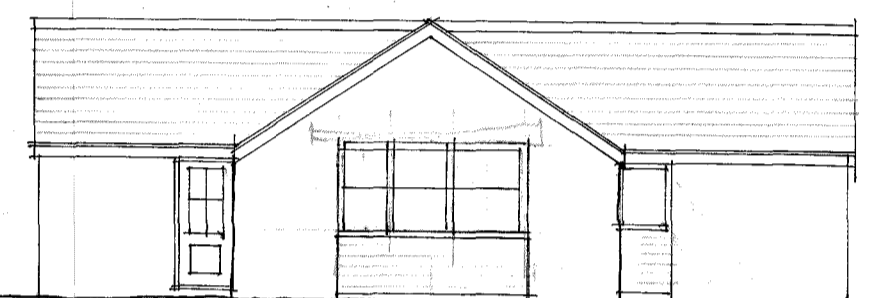

se elevation

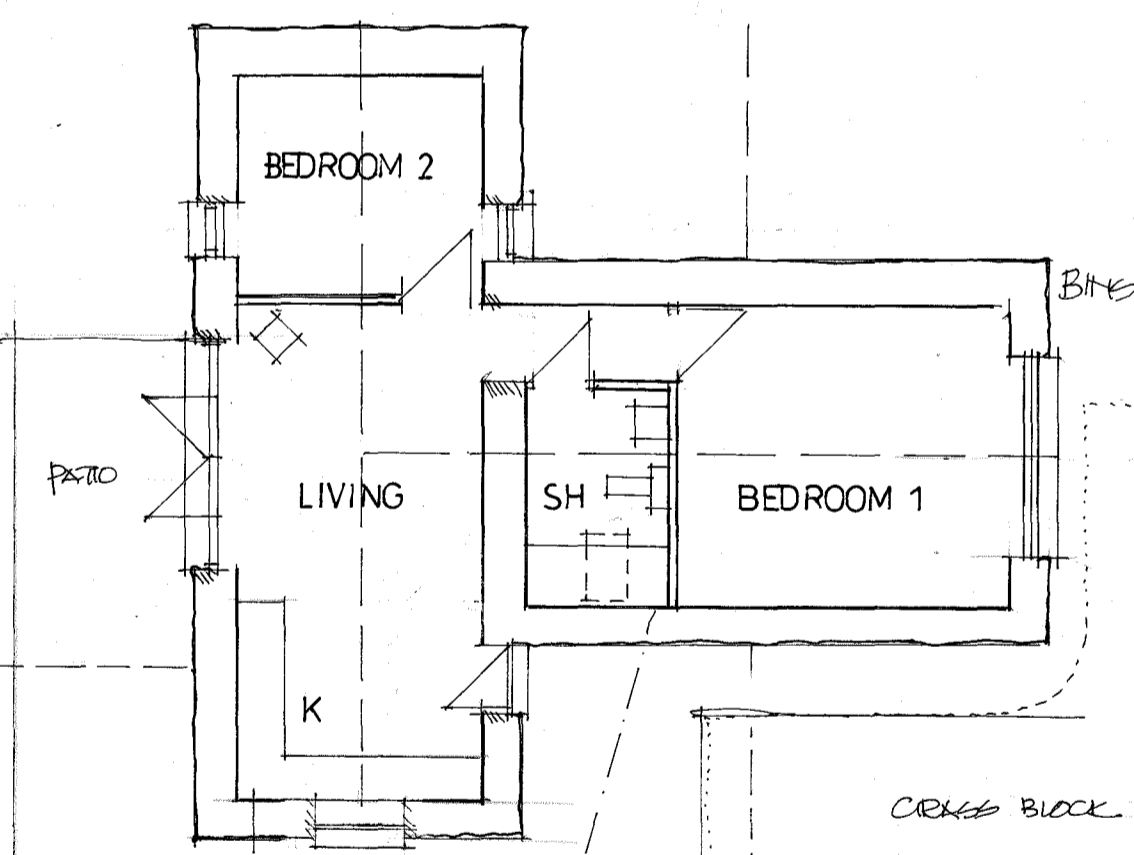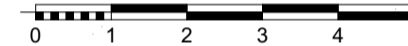

ground floor plan

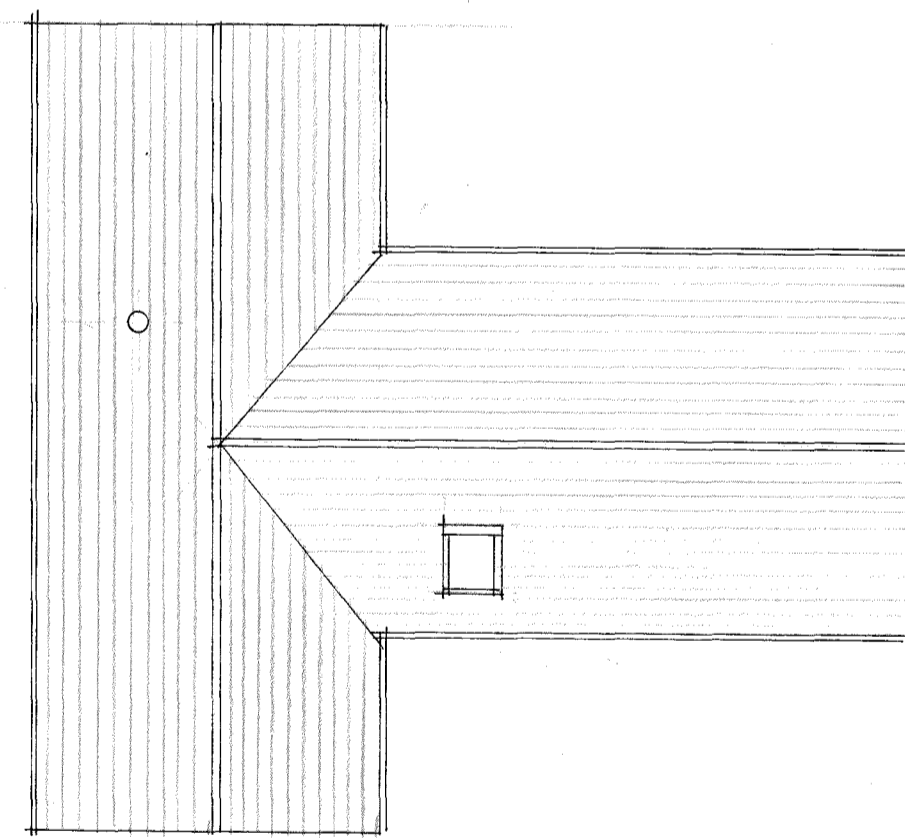

roof plan



CORNER BLOCK DRIVE



EMERALD MINORISK

3750 LITER SEPTIC TANK  
LAND DRAIN LENGTH SUBJECT  
TO PERCOLATION TEST

ALL FENCING TO BE RANCH STYLE  
TIMBER

200 HIGH CORNER HEDGE

A 420: WINDOWS ON SW, NW & SE ELEVATIONS  
REVISED

no.	date	revision

No dimensions to be scaled from this drawing.  
All dimensions & setting out to be checked on site  
by the contractor before work commences.  
Copyright reserved NICHOLAS CLIFT & ASSOCIATES.

job PROPOSED BARN CONVERSION  
BOSANKETH FARM

client MR C OLDS

drawing AS PROPOSED

scales 1:100

drawn date 11/19

ref 4213/2 rev A

NICHOLAS CLIFT & ASSOCIAT  
architect

4 Morrab Road, Penzance, Cornwall TR18 4EL  
Telephone: 01736 364327  
Email: nickclift@talktalkbusiness.net