

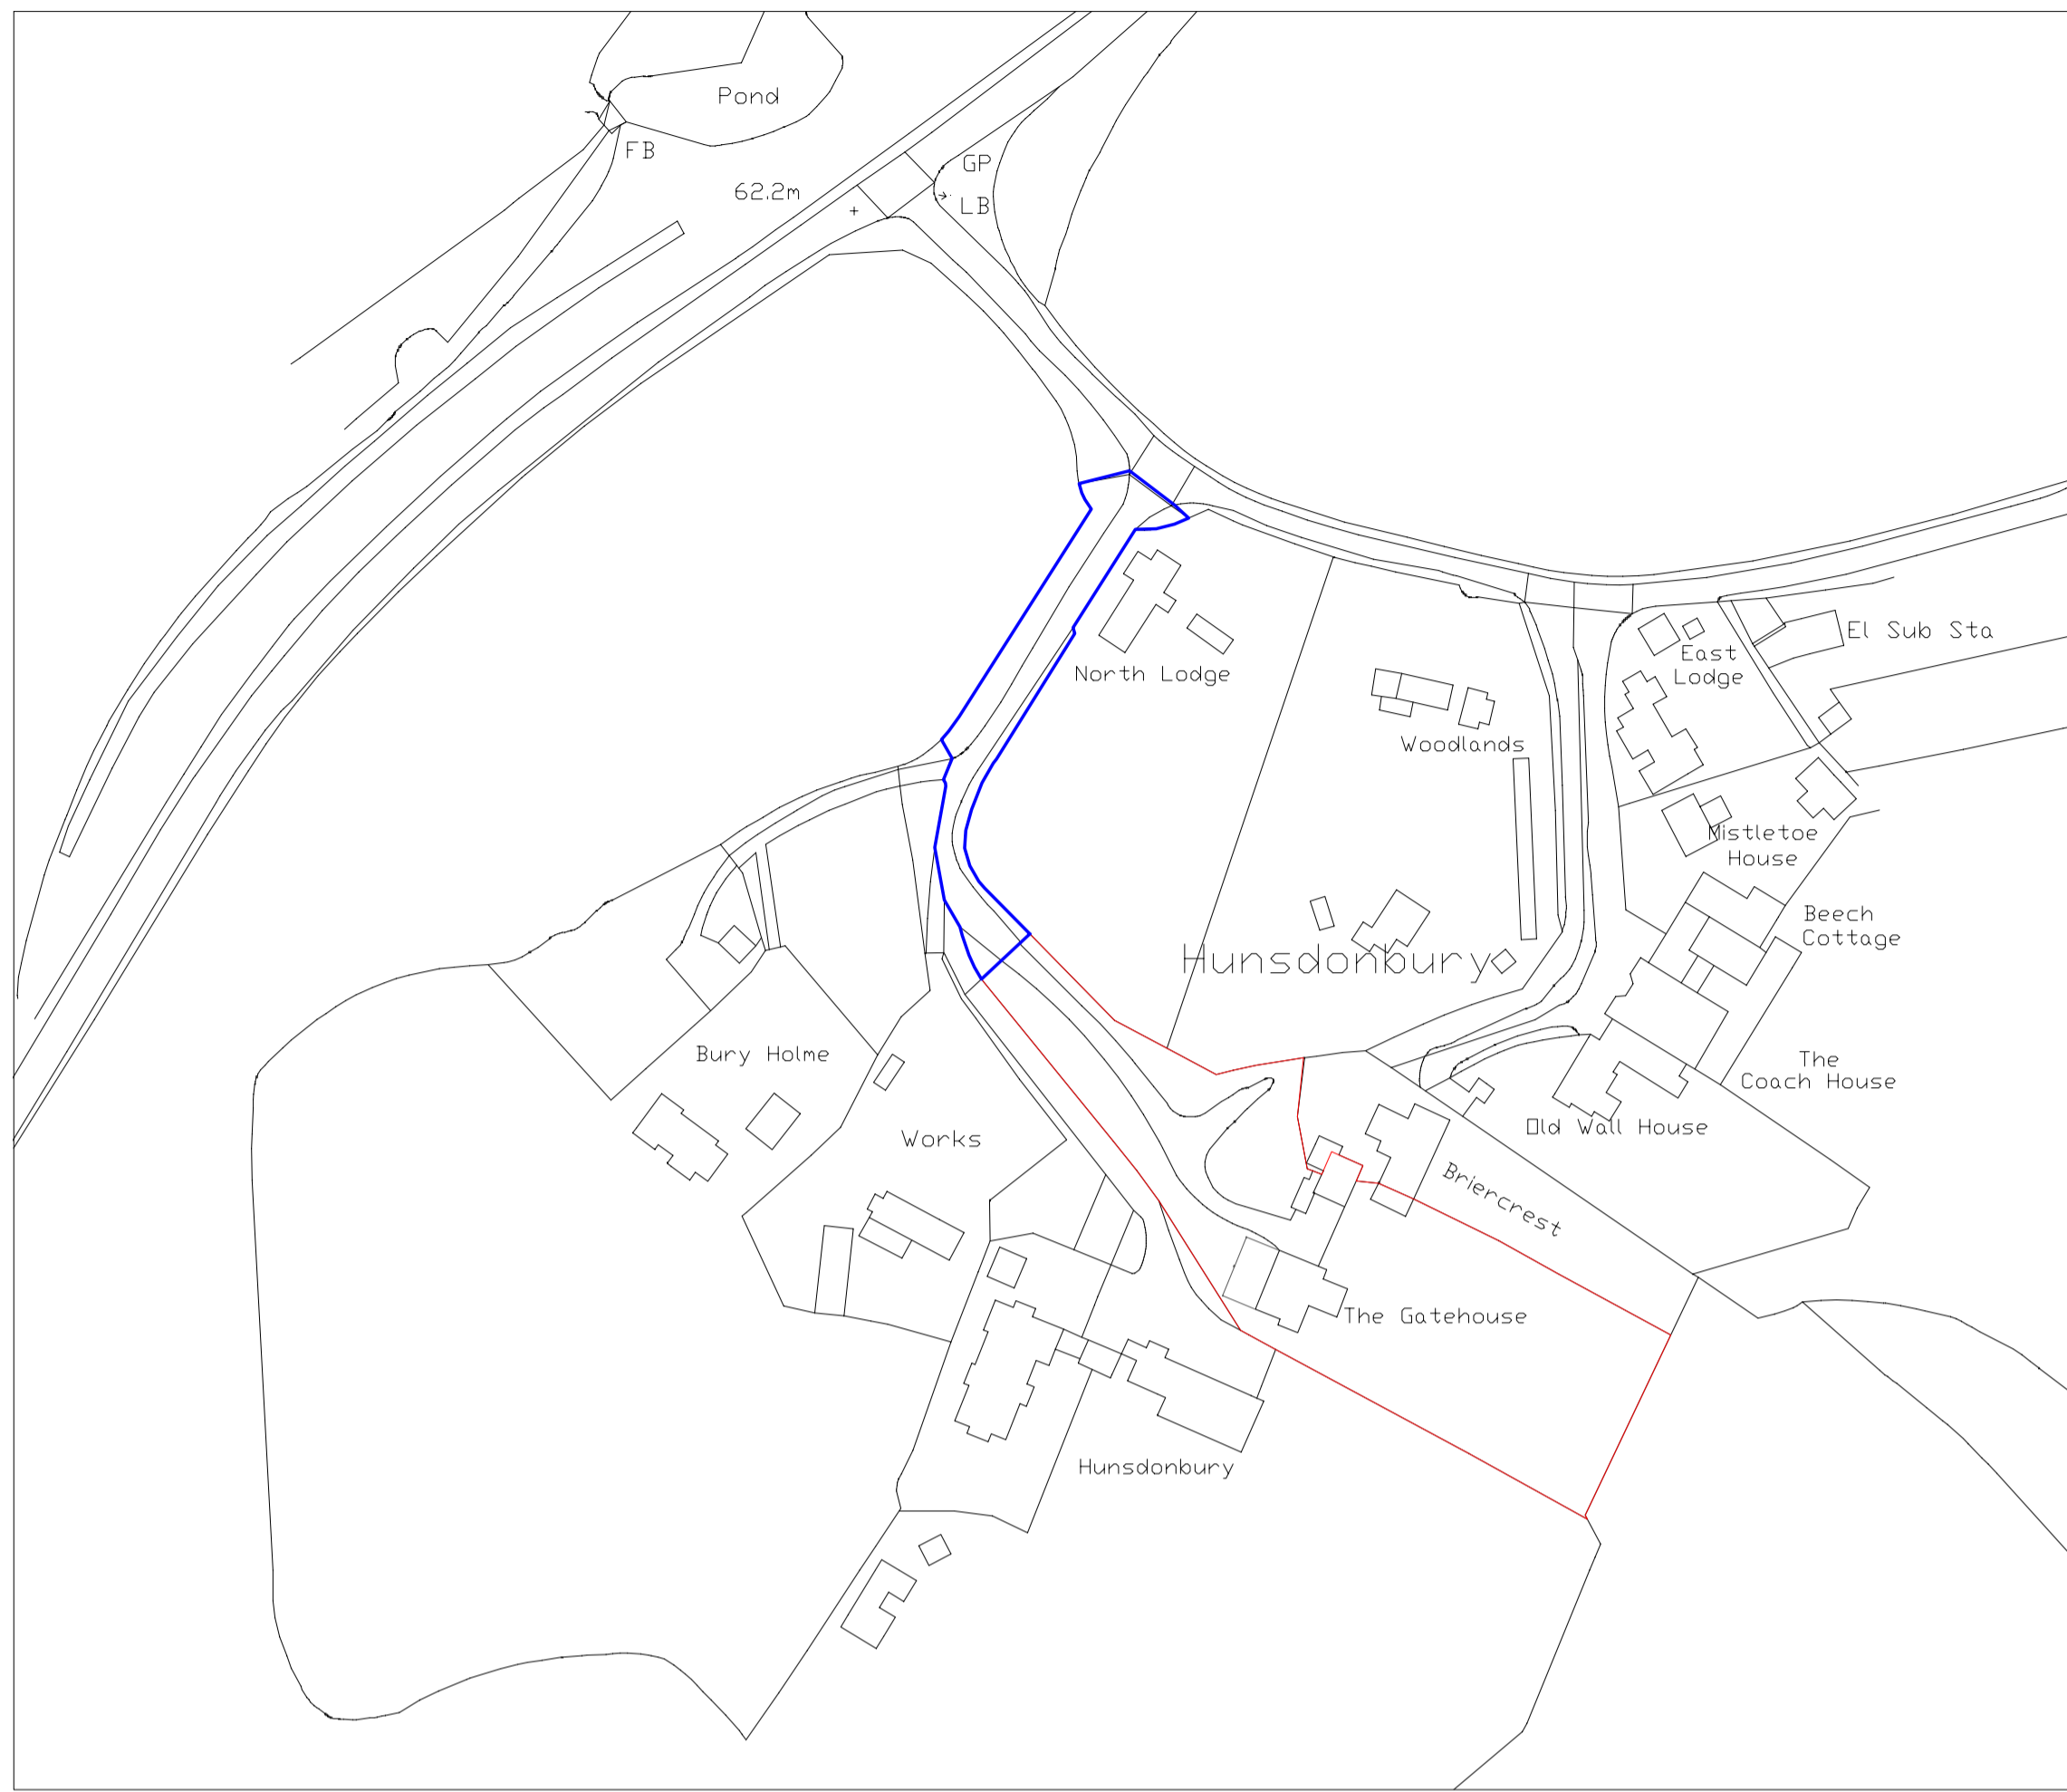



This drawing is Copyright of MARLIN Design Ltd. Copying of this drawing is only permitted by the client for the sole purpose, and in direct connection with, the work as outlined in the brief.

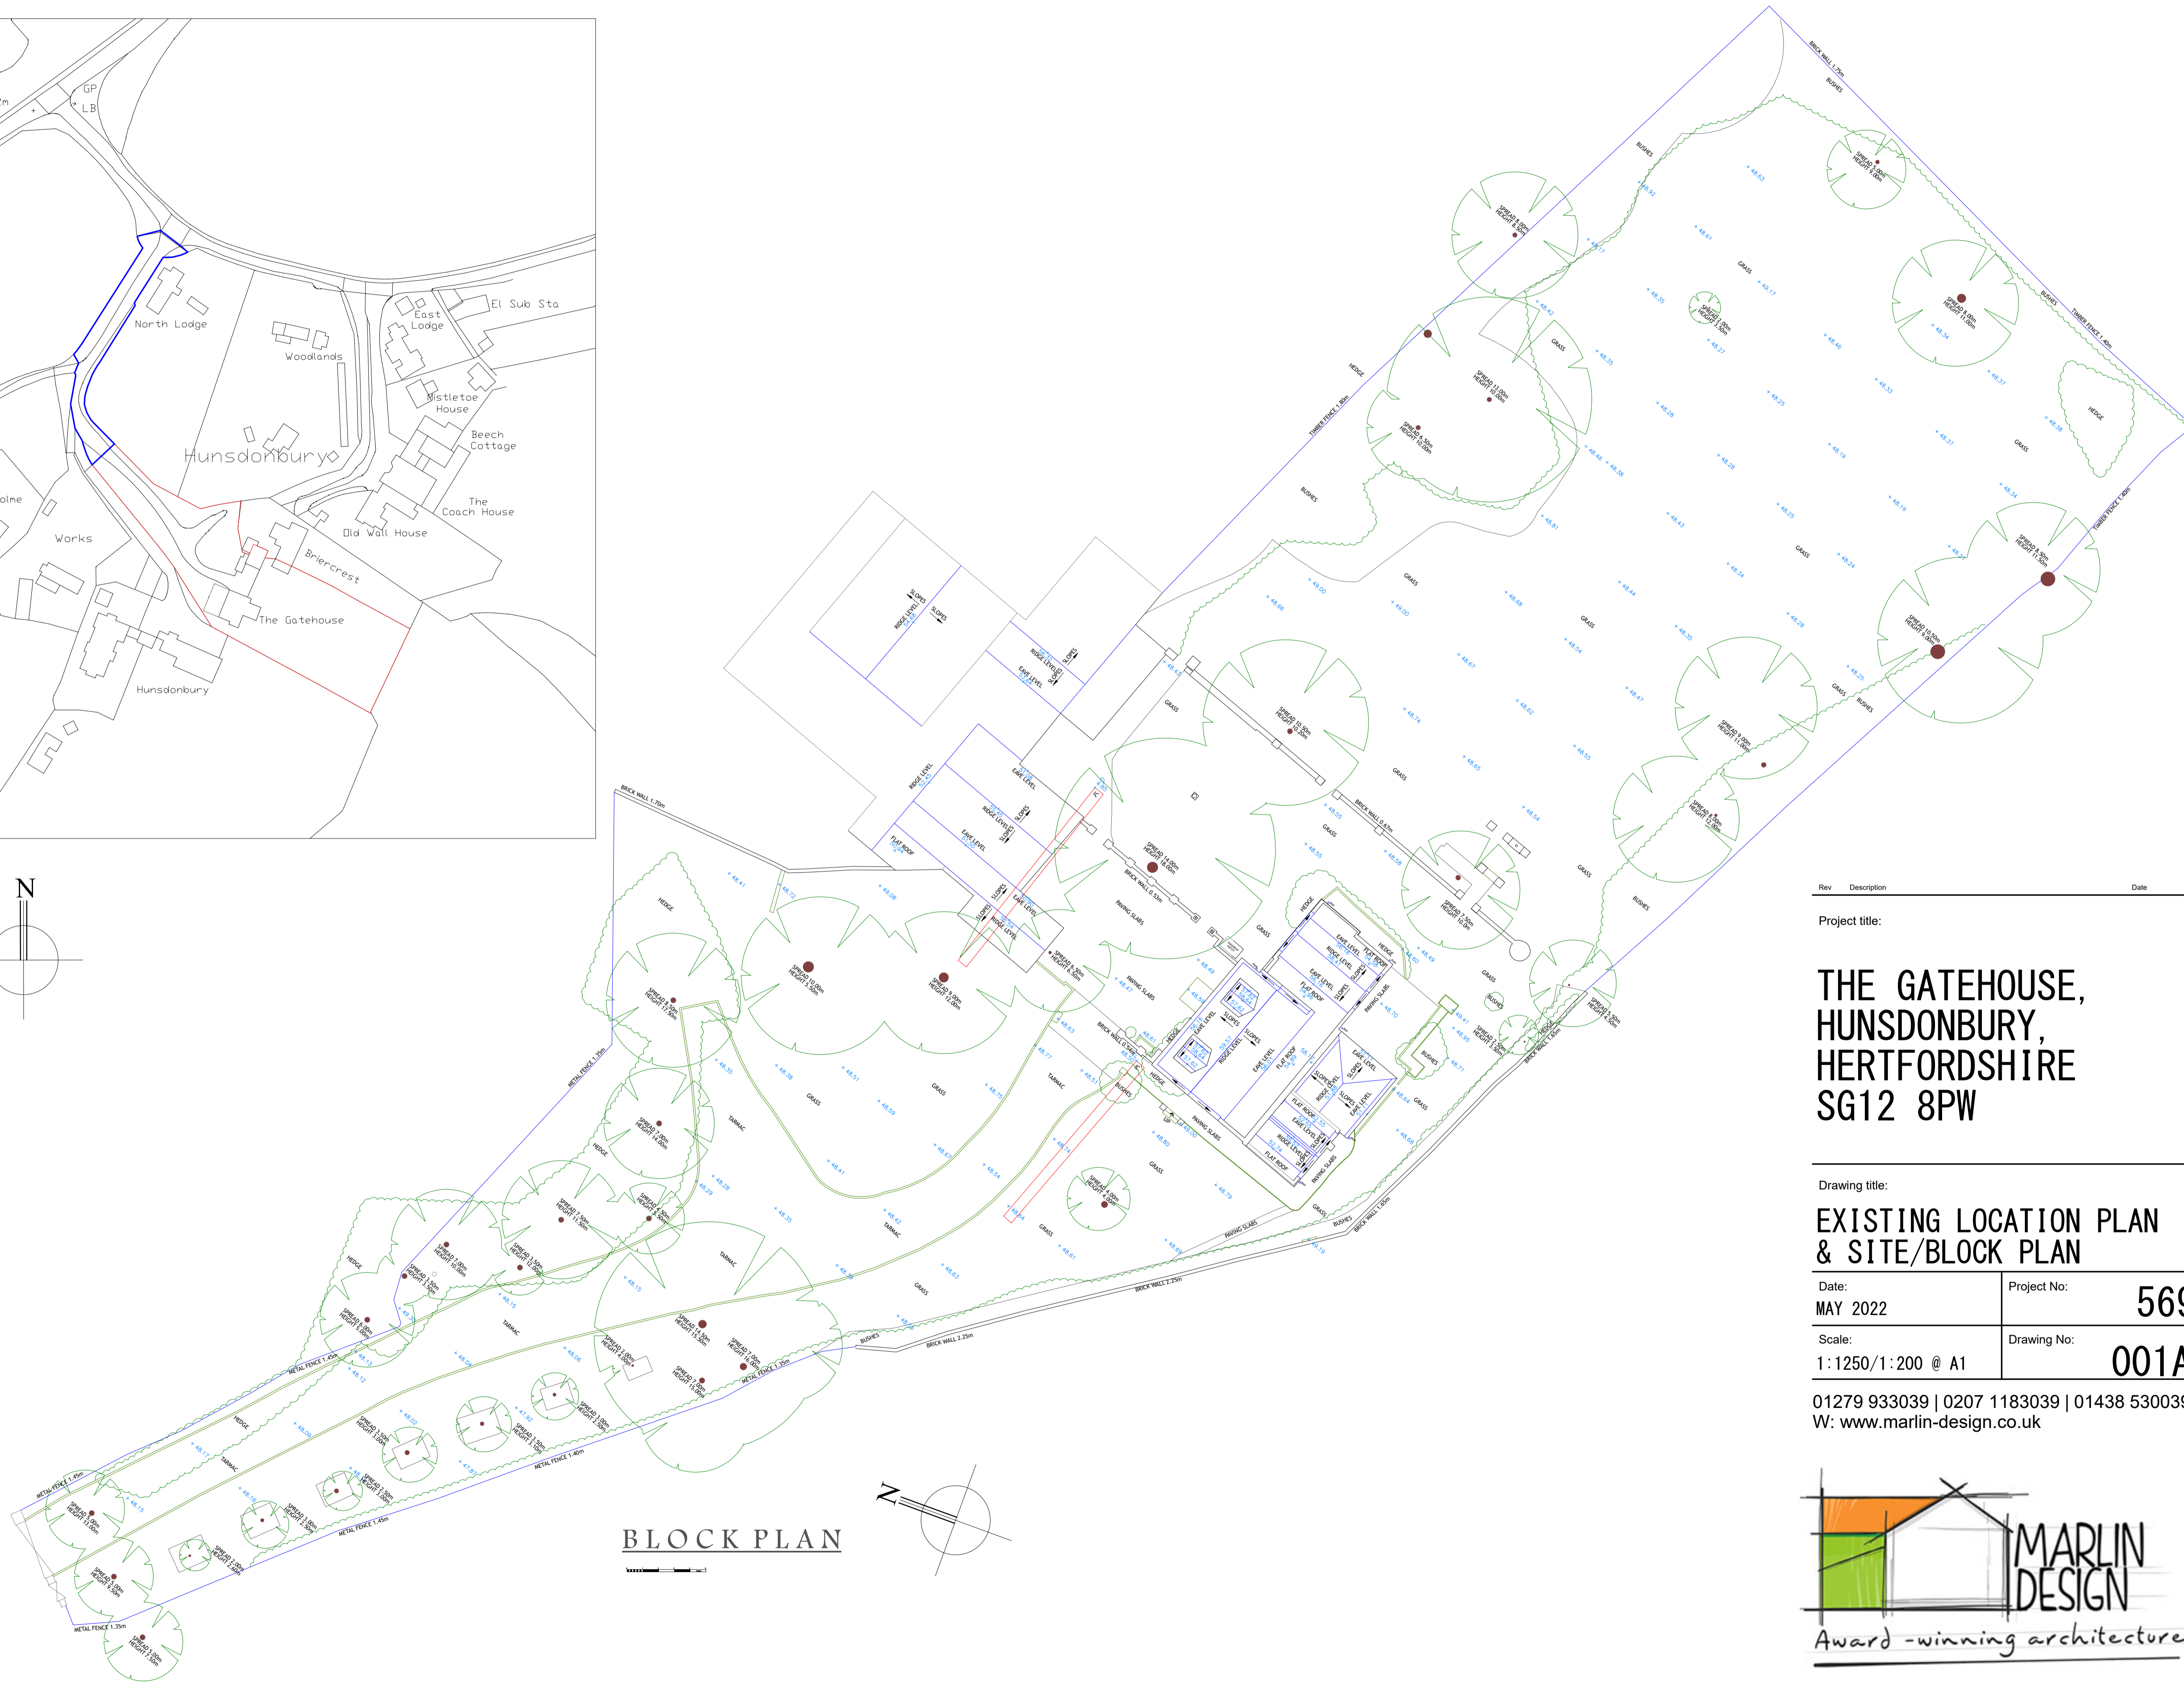

LOCATION PLAN

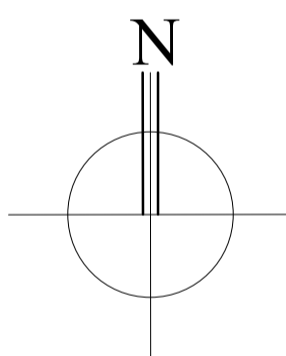

BLOCK PLAN

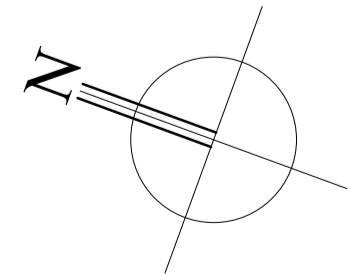

Rev	Description	Date
-----	-------------	------

Project title:

**THE GATEHOUSE,
HUNSDONBURY,
HERTFORDSHIRE
SG12 8PW**

Drawing title:

**EXISTING LOCATION PLAN
& SITE/BLOCK PLAN**

Date: MAY 2022	Project No: 569
-------------------	---------------------------

Scale: 1:1250/1:200 @ A1	Drawing No: 001A
-----------------------------	----------------------------

01279 933039 | 0207 1183039 | 01438 530039
W: www.marlin-design.co.uk

