
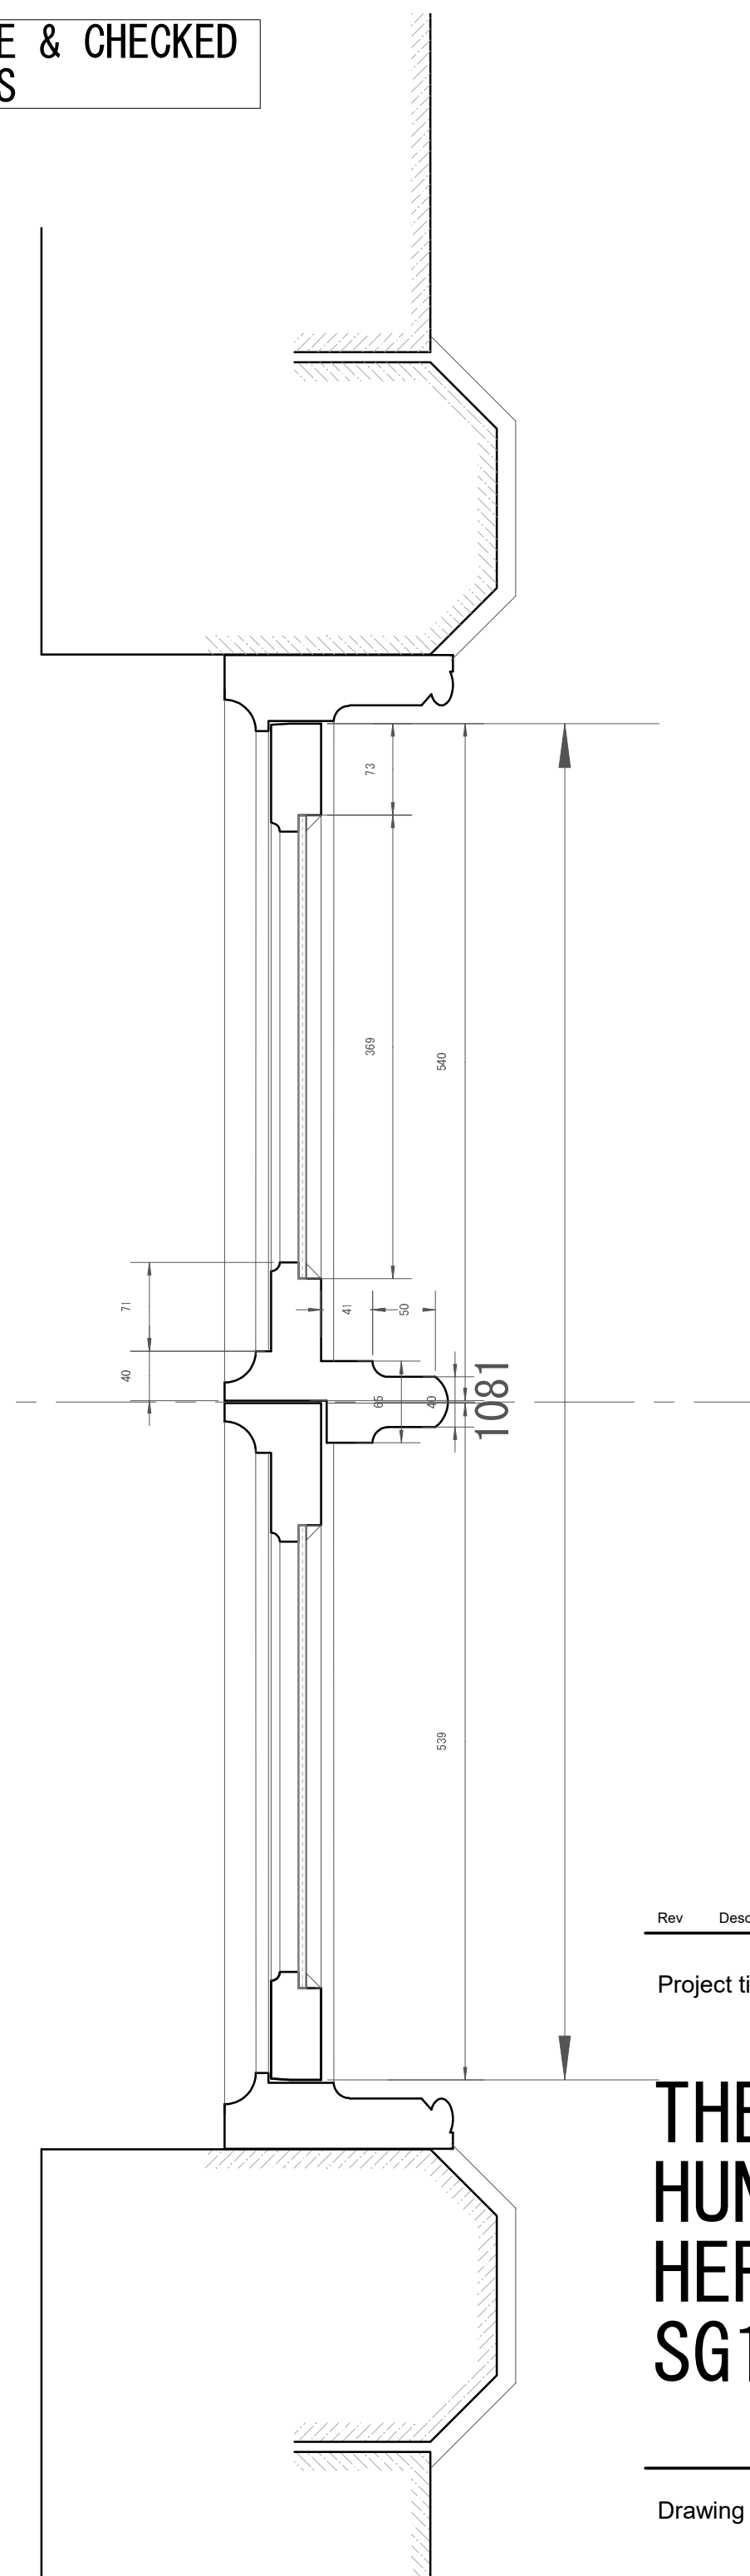


ALL DIMENSIONS TO BE SET OUT ON SITE & CHECKED PRIOR TO MANUFACTURING OF COMPONENTS

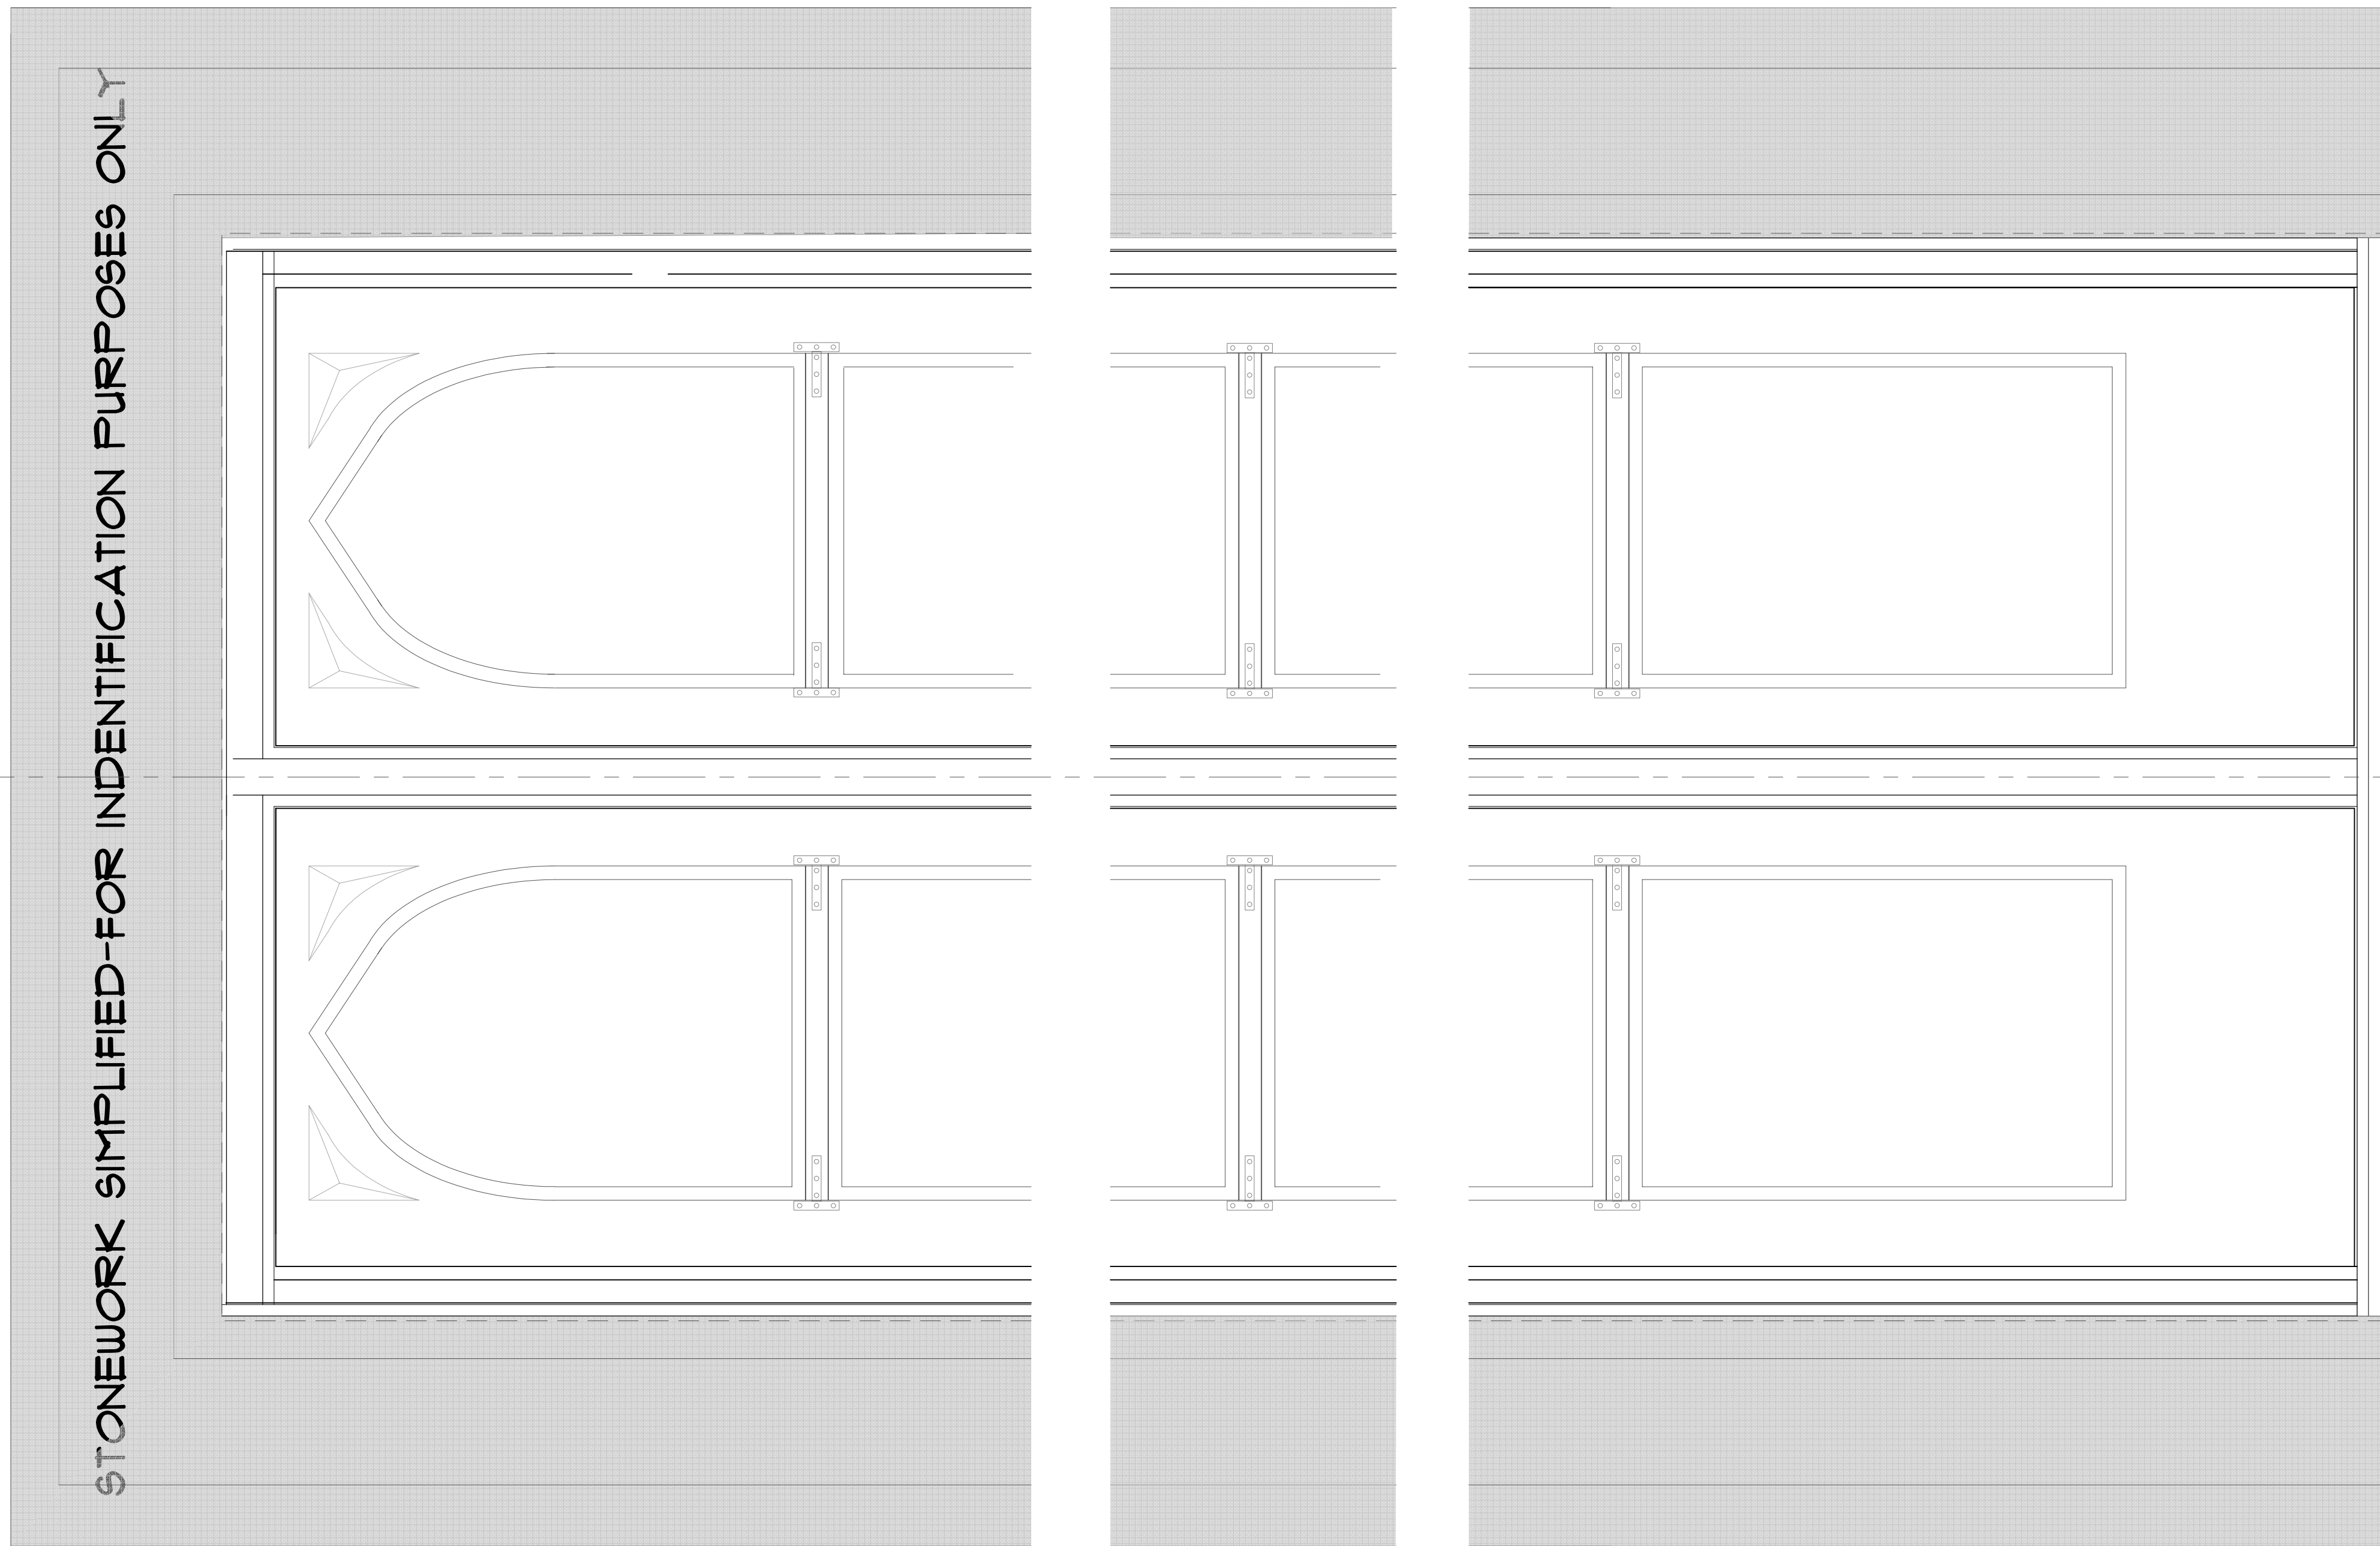

Rev	Description	Date
-----	-------------	------

Project title:

**THE GATEHOUSE,
HUNSDONBURY,
HERTFORDSHIRE
SG12 8PW**

Drawing title:

REPLACEMENT DOOR DETAILS

Date: MAY 2022	Project No: 569
Scale: 1:5 @ A1	Drawing No: PL. 013

01279 933039 | 0207 1183039 | 01438 530039
W: www.marlin-design.co.uk

