


PROPOSED MATERIALS	
WALLS	Buff Sand Faced Facing Brick to match existing
ROOF	Brown Concrete Pantiles to match existing
JOINERY	Timber/Aluminium Window and Doors or UPVC Restored Natural Oak Front Door
RW GOODS	Natural Zinc or Black UPVC
DECKING	Synthetic Open Decking with Siberian Larch Balustrades

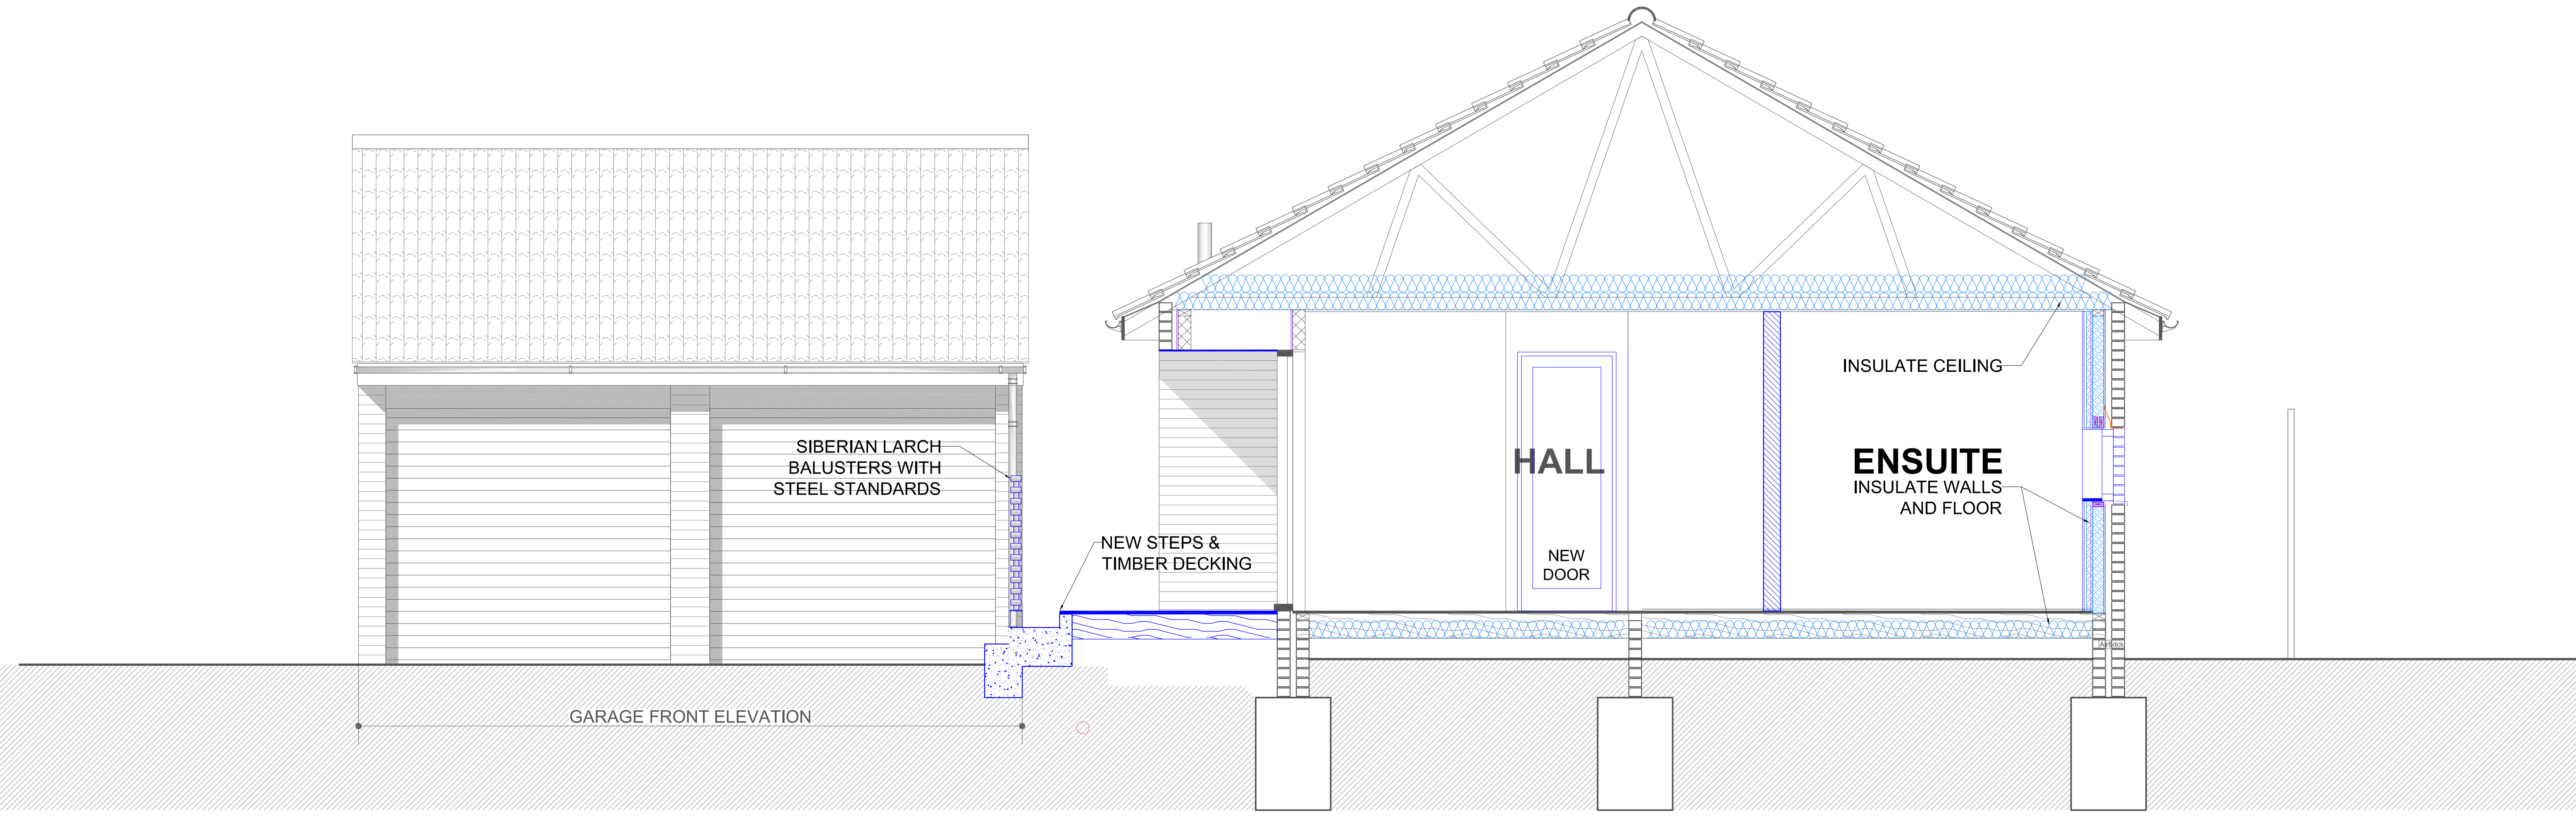

AA
300
SECTION AA

<p>This drawing is the property of CHRISTOPHER DAVIS ARCHITECTURE and shall not be copied or reproduced either wholly or in part without express permission of the practice</p>	<p>Notes</p> <ol style="list-style-type: none"> 1. Do not scale 2. Ask if in doubt 3. All elevations are viewed externally of the practice 	<p>REVISIONS</p>	<p>CHRISTOPHER DAVIS ARCHITECTURE 13 SHERLOCK CLOSE, CAMBRIDGE, CB3 0HW Tell 07966013344 ,email christopher.arch@btinternet.com</p>	<p>PROJECT HOUSE CONVERSION 186 THE SPINNEY BAR HILL CAMBS</p> <p>CLIENT Mrs Jacky Fella</p>	<p>SCALE A1 - 1;25 A3 - 1;50</p>	<p>DATE 2023</p>
				<p>DRAWING TITLE PROPOSED SECTION AA</p>	<p>2021-02-5-GA300</p>	