


PROPOSED MATERIALS	
WALLS	Buff Sand Faced Facing Brick to match existing
ROOF	Brown Concrete Pantiles to match existing
JOINERY	Timber/Aluminium Window and Doors or UPVC
	Restored Natural Oak Front Door
RW GOODS	Natural Zinc or Black UPVC
DECKING	Synthetic Open Decking with Siberian Larch Balustrades

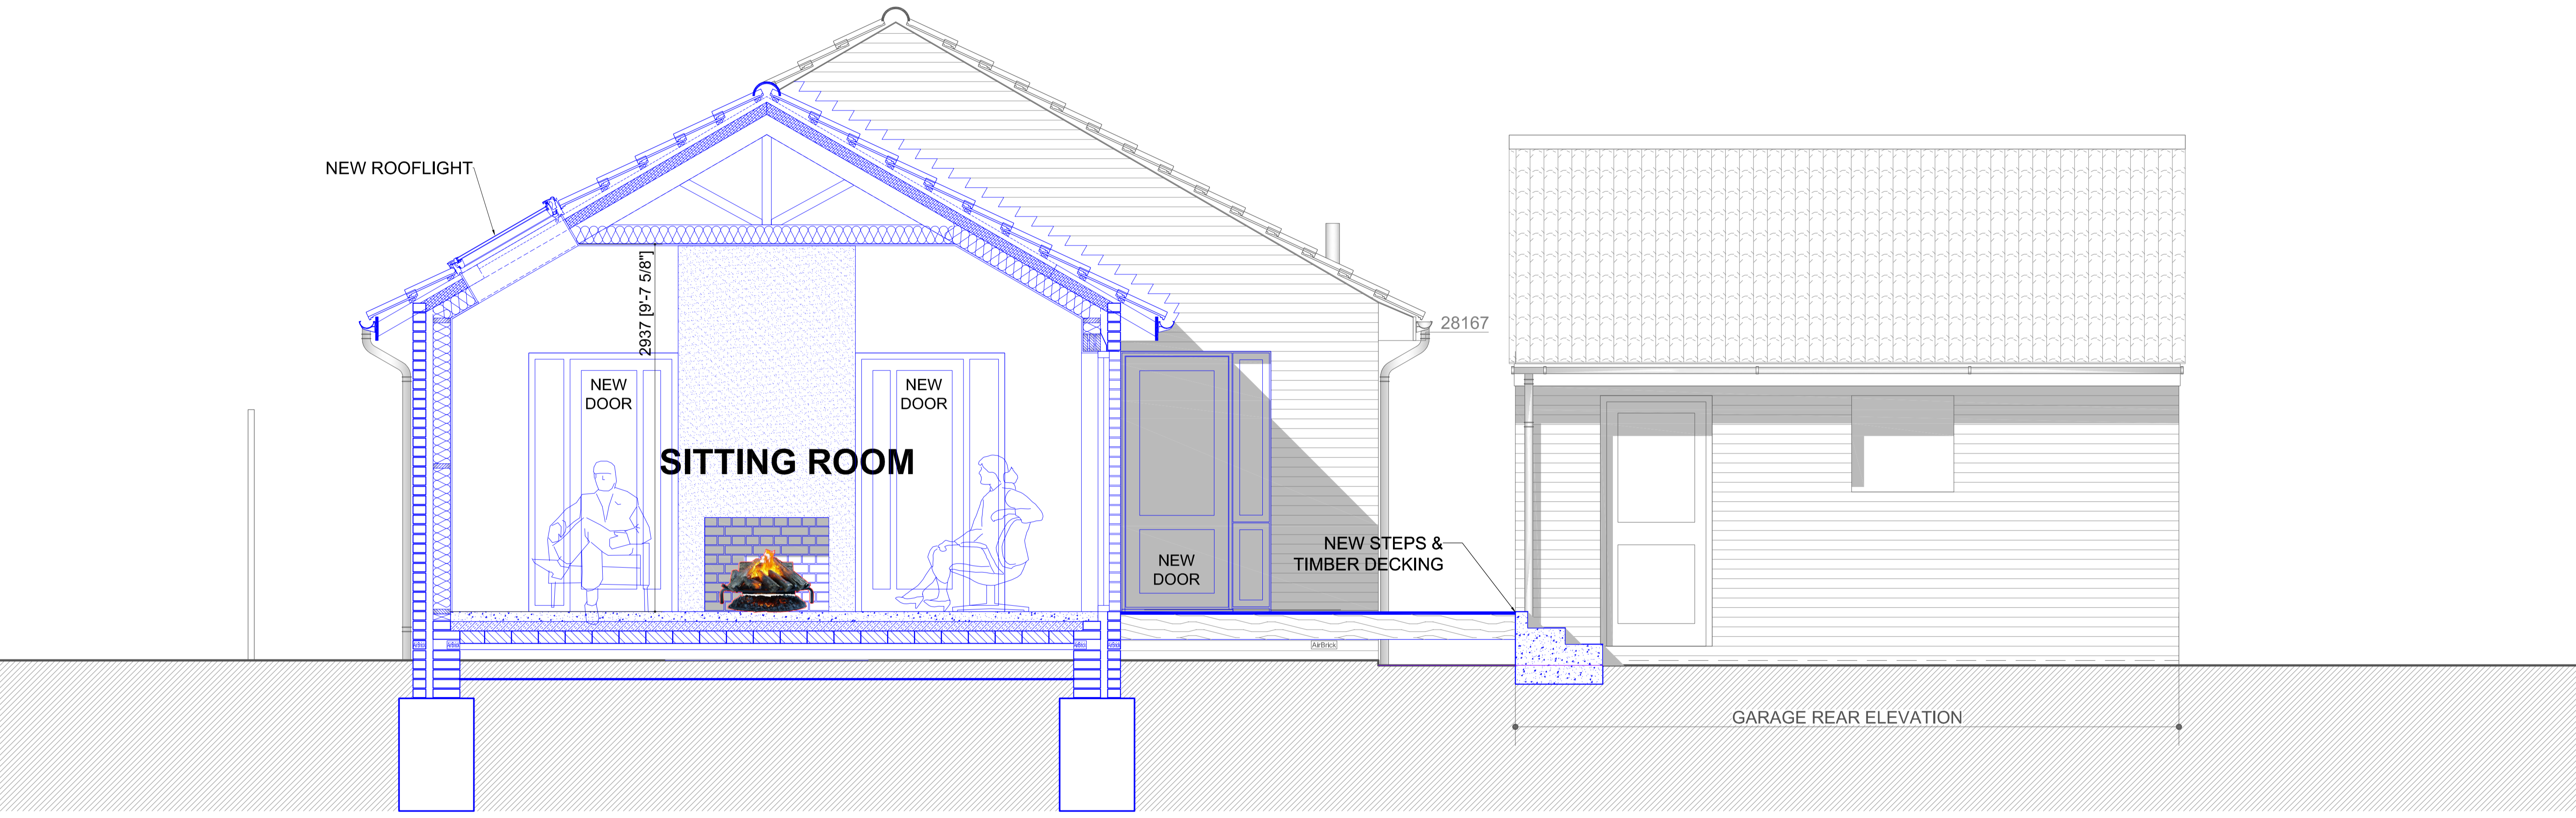

CC  
302

# SECTION CC

This drawing is the property of CHRISTOPHER DAVIS ARCHITECTURE and shall not be copied or reproduced either wholly or in part without express permission of the practice

- Notes
1. Do not scale
  2. Ask if in doubt
  3. All elevations are viewed externally of the practice

REVISIONS

CHRISTOPHER DAVIS ARCHITECTURE  
13 SHERLOCK CLOSE, CAMBRIDGE, CB3 0HW  
Tell 07966013344 ,email christopher.arch@btinternet.com

CLIENT  
Mrs Jacky Fella

PROJECT  
HOUSE CONVERSION  
186 THE SPINNEY BAR HILL CAMBS

DRAWING TITLE  
PROPOSED SECTION CC

SCALE  
A1 - 1;25  
A3 - 1;50

DATE  
2023

**2021-02-5-GA302**