



South West Elevation

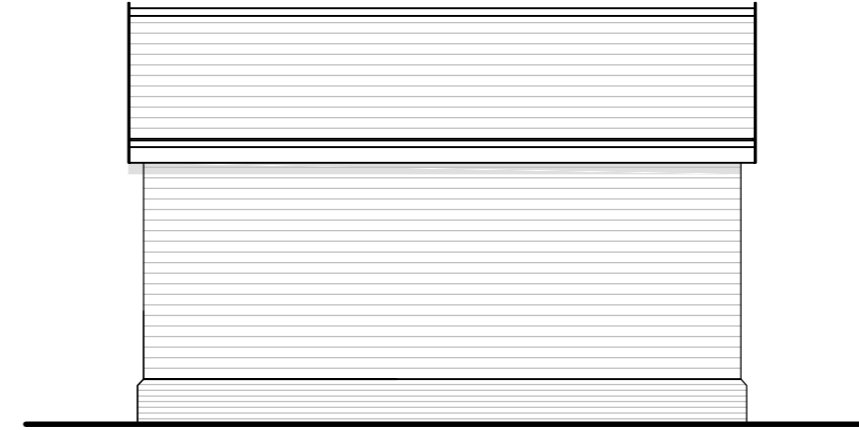


South East Elevation



North East Elevation

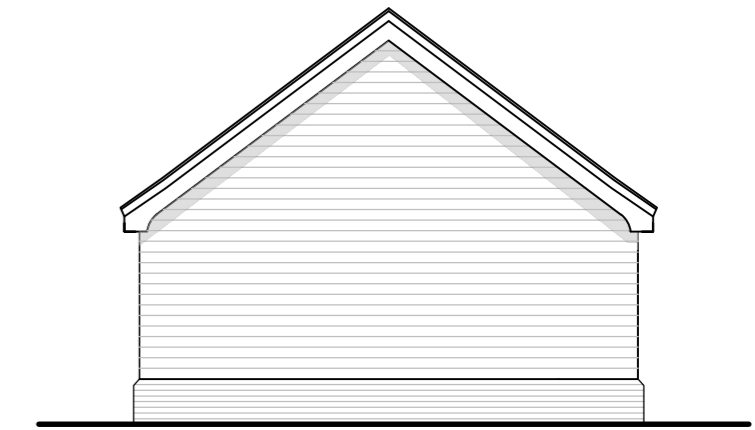

North West Elevation

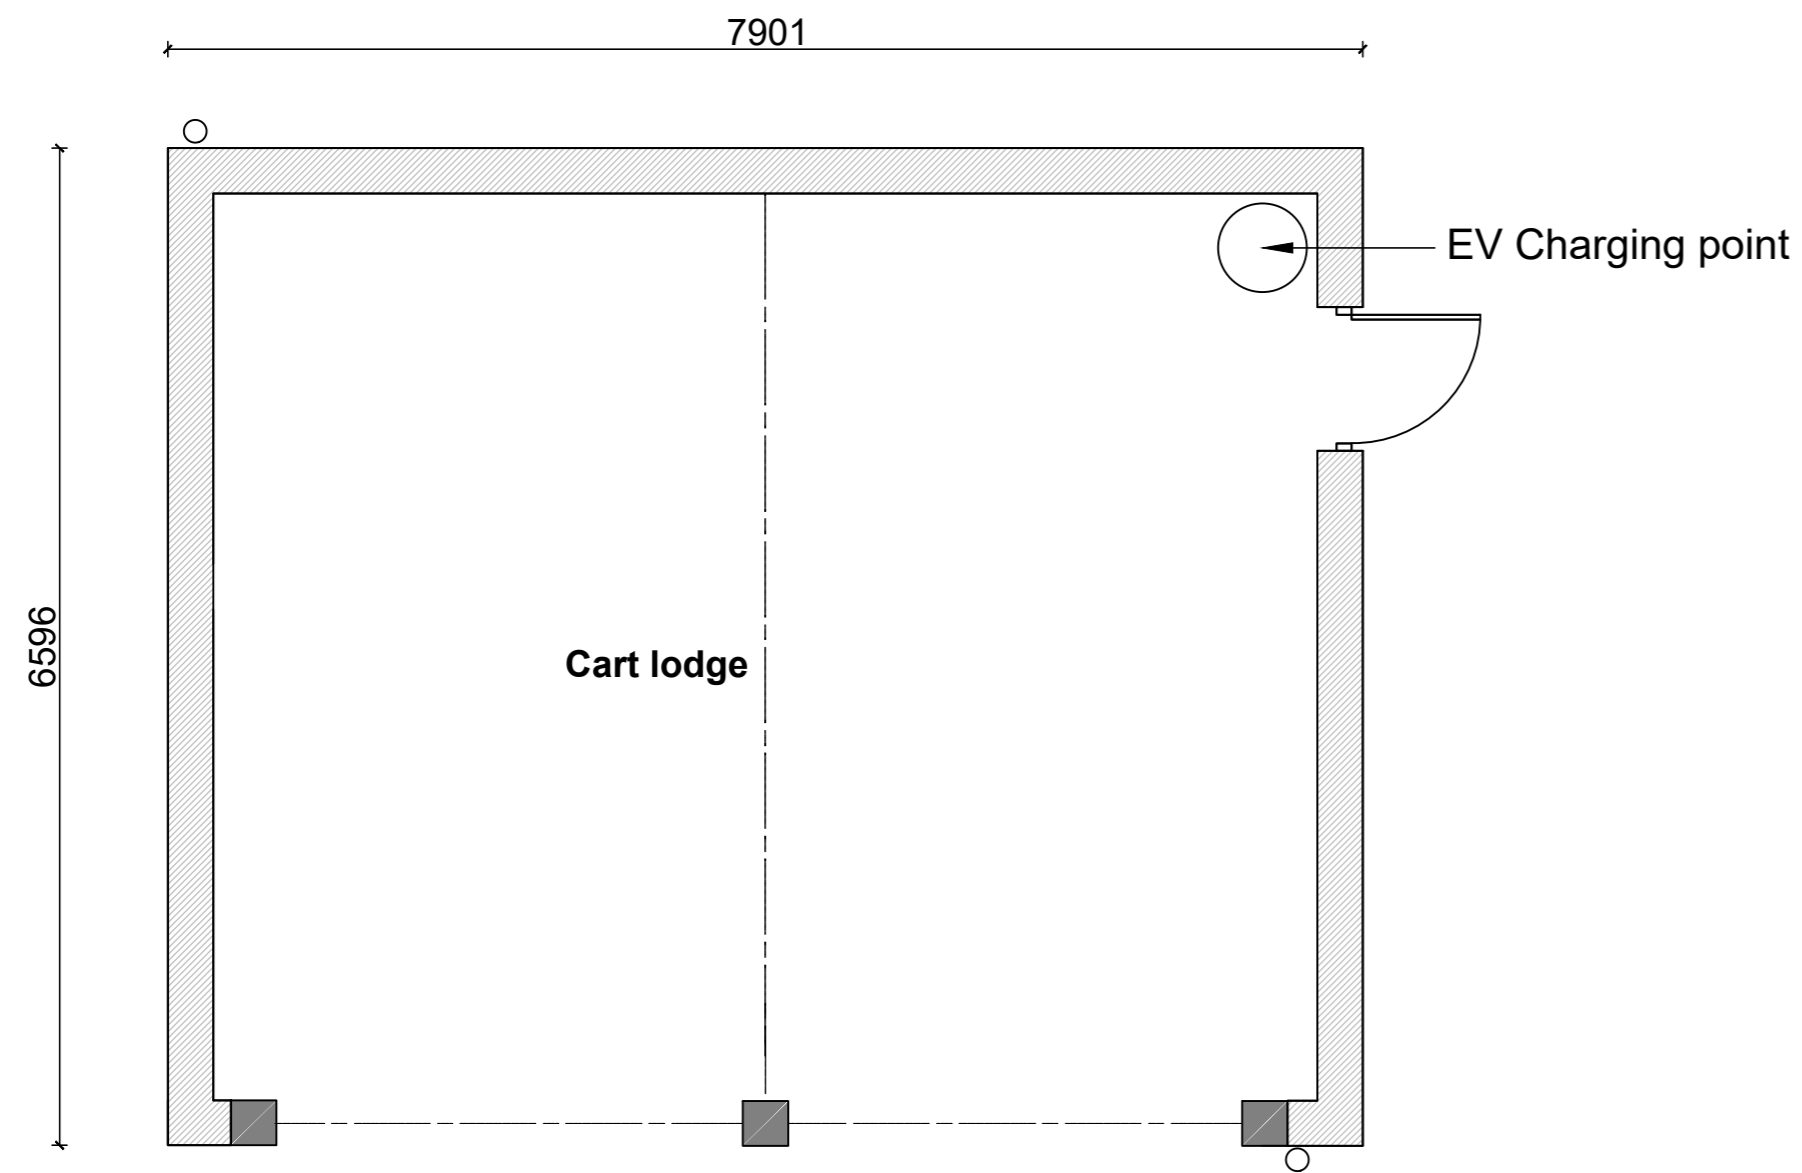

Cartlodge Floor Plan

