

30 - 36 Chestnut Grove



FRONT ELEVATION 36 - 30 CHESTNUT GROVE ELEVATION 1



FRONT / SIDE ELEVATION 30 CHESTNUT GROVE ELEVATION 1 & 4



REAR ELEVATION 39 - 36 CHESTNUT GROVE ELEVATION 3




FRONT / SIDE ELEVATION 36 CHESTNUT GROVE ELEVATION 1 & 2

50 - 56 Chestnut Grove



FRONT ELEVATION 56 - 50 CHESTNUT GROVE ELEVATION 5

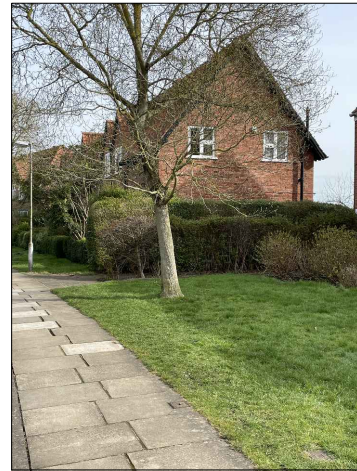

FRONT / SIDE ELEVATION 50 CHESTNUT GROVE ELEVATION 5 & 8



REAR ELEVATION 50 - 56 CHESTNUT GROVE ELEVATION 7



FRONT / SIDE ELEVATION 50 CHESTNUT GROVE ELEVATION 5 & 6

58 - 64 Chestnut Grove



FRONT ELEVATION 64 - 58 CHESTNUT GROVE ELEVATION 9



FRONT / SIDE ELEVATION 64 CHESTNUT GROVE ELEVATION 9 & 10



REAR ELEVATION 58 - 64 CHESTNUT GROVE ELEVATION 11



FRONT / SIDE ELEVATION 58 CHESTNUT GROVE ELEVATION 9 & 12

66 & 68 Chestnut Grove



FRONT ELEVATION 68 & 66 CHESTNUT GROVE ELEVATION 13



REAR ELEVATION 66 & 68 CHESTNUT GROVE ELEVATION 14



REAR ELEVATION 66 CHESTNUT GROVE ELEVATION 15



REAR ELEVATION 68 CHESTNUT GROVE ELEVATION 16

70 - 72 Chestnut Grove



FRONT ELEVATION 72 CHESTNUT GROVE ELEVATION 17



FRONT ELEVATION 70 CHESTNUT GROVE ELEVATION 17



REAR / SIDE ELEVATION 70 - 72 CHESTNUT GROVE ELEVATION 18 & 20



REAR / SIDE ELEVATION 70 - 72 CHESTNUT GROVE ELEVATION 20

NOTES

Do not scale from this drawing. Only figured dimensions are to be taken from this drawing.  
Contractor must verify all dimensions on site before commencing any work or shop drawings.  
Report any discrepancies to the architect before commencing work. If this drawing exceeds the quantities taken in any way the architects are to be informed before the work is initiated.  
Work within the Construction (Design & Management) Regulations 2015 is not to start until Pre Construction Health and Safety Information has been produced by the Principal Designer and a Principal Contractor has produced a Construction Phase Health and Safety Plan.  
This drawing is copyright and must not be reproduced without consent of BSB Architecture  
This drawing originates from the CAD file:  
S:\2022\22810\_Replacement Roofs, New Earswick\010\_BSB Drawings\1020\_Current Issue\1025\_Appraisal\22810\_BSB\_00\_XX\_M2\_A\_0007 P2\_0008 P2\_0009 P2\_30-36, 50-56, 58-72 Chestnut Grove.dwg

REVISIONS

| Rev | Description                 | Dwn | Date     | Chk | Date     |
|-----|-----------------------------|-----|----------|-----|----------|
| P1  | First Issue                 | pm  | 28.04.23 | jnh | 28.04.23 |
| P2  | Additional elevations added | pm  | 25.07.23 | jnh | 25.07.23 |

BSB Architecture

The Deep Business Centre  
Tower Street  
Kingston upon Hull - HU1 4BG  
Tel : 01482 329 276  
Fax: 01482 213 602  
Email: info.bsbarchitecture@gmail.com

RIBA

CLIENT

Joseph Rowntree Housing Trust

PROJECT

Energy Enhancements  
Replacement Roofs Programme  
New Earswick

DRAWING TITLE

Existing Elevations (Photographs)  
30 - 36 & 50 - 72 (Evens) Chestnut  
Grove

|                                      |                  |                  |
|--------------------------------------|------------------|------------------|
| Drawing Status<br>For Information_S2 | Scale<br>nts     | Sheet Size<br>A3 |
| Drawn<br>pm                          | Date<br>23/03/23 |                  |
| Checked<br>jnh                       | Date<br>23/03/23 |                  |

Acclaim  
Accreditation  
Constructionline

Drawing No.  
22810-BSB-00-XX-DR-A-0009

Revision  
P2