

NOTES
 Do not scale from this drawing. Only figured dimensions are to be taken from this drawing.
 Contractor must verify all dimensions on site before commencing any work or shop drawings.
 Report any discrepancies to the architect before commencing work. If this drawing exceeds the quantities taken in any way the architects are to be informed before the work is initiated.
 Work within the Construction (Design & Management) Regulations 2015 is not to start until Pre Construction Health and Safety Information has been produced by the Principal Designer and a Principal Contractor has produced a Construction Phase Health and Safety Plan.
 This drawing is copyright and must not be reproduced without consent of BSB Architecture
 This drawing originates from the CAD file:
 S:\2022\22810_Replacement Roofs, New Earswick\010_BSB Drawings\020_Current Issue\025_Appraisal\22810_BSB_00_XX_M2_A_0007 P1_0008 P1_0009 P1 30-36, 50-56, 58-72 Chestnut Grove.dwg

REVISIONS

Rev	Description	Dwn	Date	Chk	Date
P1	First Issue	pm	28.04.23	jnh	28.04.23



36 Chestnut Grove 34 Chestnut Grove 32 Chestnut Grove 30 Chestnut Grove
FRONT ELEVATION ELEVATION 1



36 Chestnut Grove
SIDE ELEVATION ELEVATION 2




30 Chestnut Grove 32 Chestnut Grove 34 Chestnut Grove 36 Chestnut Grove
REAR ELEVATION ELEVATION 3



30 Chestnut Grove
SIDE ELEVATION ELEVATION 4




56 Chestnut Grove 54 Chestnut Grove 52 Chestnut Grove 50 Chestnut Grove
FRONT ELEVATION ELEVATION 5

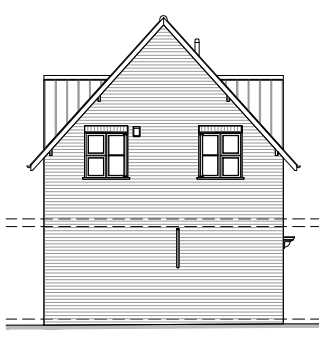



56 Chestnut Grove
SIDE ELEVATION ELEVATION 6



50 Chestnut Grove 52 Chestnut Grove 54 Chestnut Grove 56 Chestnut Grove
FRONT ELEVATION ELEVATION 7

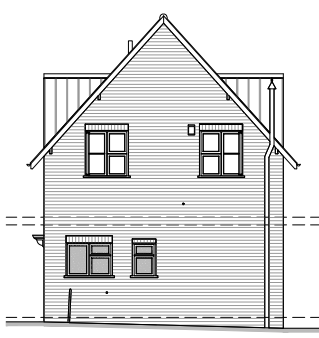

50 Chestnut Grove
SIDE ELEVATION ELEVATION 8

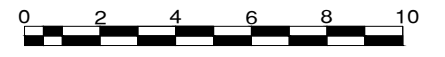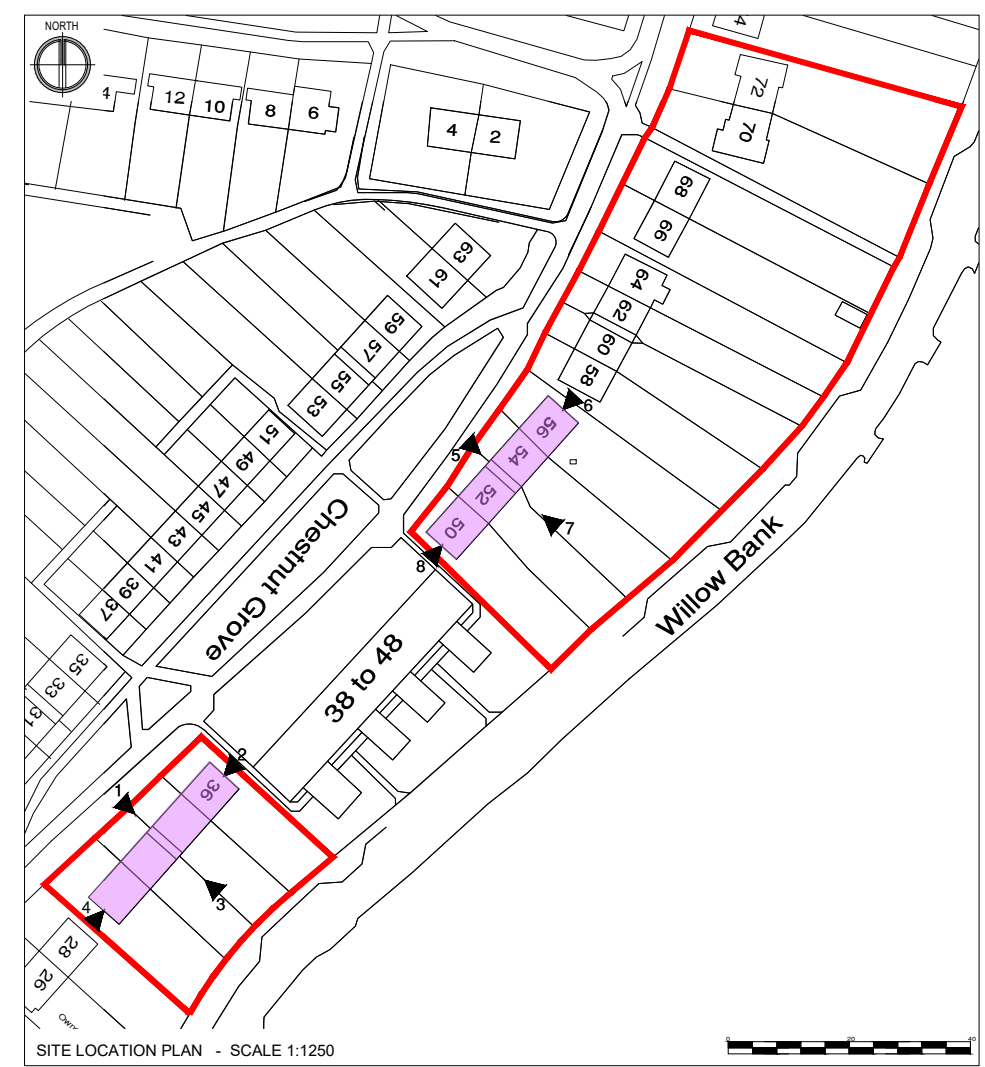

BSB Architecture

The Deep Business Centre
 Tower Street
 Kingston upon Hull · HU1 4BG
 Tel : 01482 329 276
 Fax: 01482 213 602
 Email: info.bsbarchitecture@gmail.com

RIBA

CLIENT
 Joseph Rowntree Housing Trust

PROJECT
 Energy Enhancements
 Replacement Roofs Programme
 New Earswick

DRAWING TITLE
 Existing Elevations
 30 - 56 (Evens) Chestnut Grove
 & Location Plan

Drawing Status	Scale	Sheet Size
For Information_S2	1:200; 1250	A3

Drawn	Date
pm	23/03/23
Checked	Date
jnh	23/03/23

Drawing No.	Revision
22810-BSB-00-XX-DR-A-0007	P1

