




ELEVATION A

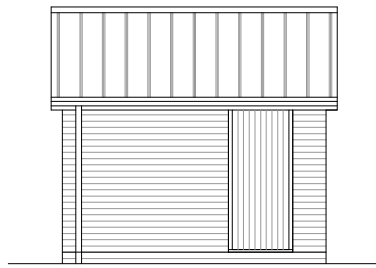

ELEVATION B

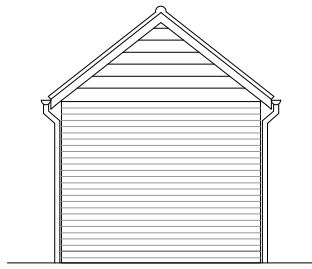

ELEVATION C

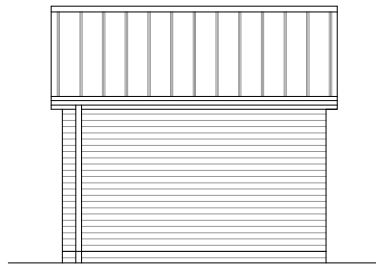

ELEVATION D



KEY PLAN 1:500

NOTES
 Do not scale from this drawing. Only figured dimensions are to be taken from this drawing.
 Contractor must verify all dimensions on site before commencing any work or shop drawings.
 Report any discrepancies to the architect before commencing work. If this drawing exceeds the quantities taken in any way the architects are to be informed before the work is initiated.
 Work within the Construction (Design & Management) Regulations 2015 is not to start until Pre Construction Health and Safety Information has been produced by the Principal Designer and a Principal Contractor has produced a Construction Phase Health and Safety Plan.
 This drawing is copyright and must not be reproduced without consent of BSB Architecture
 This drawing originates from the CAD file:
 S:\2022\22810_Replacement Roofs_New Earswick\010_BSB Drawings\1020_Current Issue\1025_Appraisal\22810_BSB_00_XX_M2_A_0070_P1_0071_P1_30-72_Chestnut Grove Outbuildings.dwg

REVISIONS

Rev	Description	Dwn	Date	Chk	Date
P1	First Issue	jnh	26-07-23	jpm	26-07-23

SCHEDULE OF PROPERTIES

30	Chestnut Grove - No outbuilding	(not shown)
32	Chestnut Grove - No outbuilding	(not shown)
34	Chestnut Grove - No outbuilding	(not shown)
36	Chestnut Grove - No outbuilding	(not shown)
50	Chestnut Grove - No outbuilding	
52	Chestnut Grove - No outbuilding	
54	Chestnut Grove - No outbuilding	
56	Chestnut Grove - No outbuilding	
58	Chestnut Grove	
60	Chestnut Grove - No outbuilding	
62	Chestnut Grove - No outbuilding	
64	Chestnut Grove - No outbuilding	
66	Chestnut Grove - No outbuilding	
68	Chestnut Grove - No outbuilding	
70	Chestnut Grove - No outbuilding	
72	Chestnut Grove - No outbuilding	

Re-roofing work to be carried out to all outbuildings within red line boundary and shaded light blue - see specification for extent

Refer to dwg 0020 for key plan to all LBC applications

- Grade 2 listed properties on or adjacent to application site - tenant occupied
- Grade 2 listed properties on or adjacent to application site - owner occupied



BSB Architecture

The Deep Business Centre
 Tower Street
 Kingston upon Hull : HU1 4BG
 Tel : 01482 329 276
 Fax: 01482 213 602
 Email: info.bsbarchitecture@gmail.com



CLIENT
Joseph Rowntree Housing Trust

PROJECT
**Replacement Roof Programme
 New Earswick, York**

DRAWING TITLE
**Existing Elevations (Outbuildings)
 LBC Application 3 of 7
 50 - 72 (Evens) Chestnut Grove**

Drawing Status For Information_S2	Scale 1:100; 500	Sheet Size A3
Drawn pm	Date 26/07/23	
Checked jnh	Date 26/07/23	



Drawing No.
22810-BSB-00-XX-DR-A-0070

Revision
P1